

DESIGN BUILD FURNISH

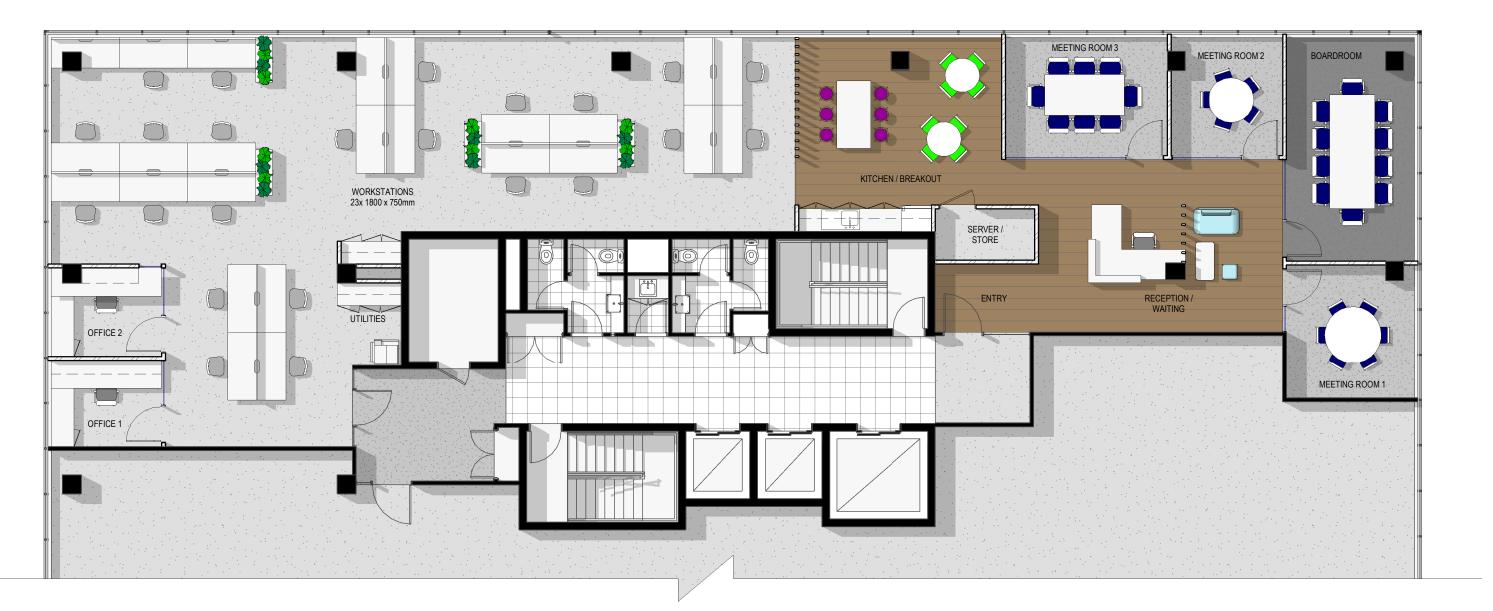

 

rda

Project Name:	Client Contact:		Date:	Drawn By:	36 Murray Street,
COMBINED DISPLAY SUITE	SANDY HUNTER, BNG		14/01/2019	MELINA GILLESPIE	- Bowen Hills QLD 4006 T: 07 3620 8500
Site Address:	Sheet No:	Sheet Name:	Scale:	Project Manager:	1. 07 3020 0300
LEVEL 6, 303 CORONATION DRIVE, MILTON	BNG_L6,303Coro_Combine_Conc1	CONCEPT FLOOR PLAN	1:100 @ A3	NICK CLEMENTS	urban-group.com.au ABN 45 119 090 649

CONCEPT ONLY - NOT FOR CONSTRUCTION

Copyright Urban Office Pty Ltd & Urban Fitout Pty Ltd. This design remains the intellectual property of Urban Office & Urban Fitout. This drawing is issued to the clients and subcontractors of Urban Office & Urban Fitout exclusively and may not be shared or reproduced without the express, prior, written permission of Urban Office or Urban Fitout.