


DESIGN  
BUILD  
FURNISH

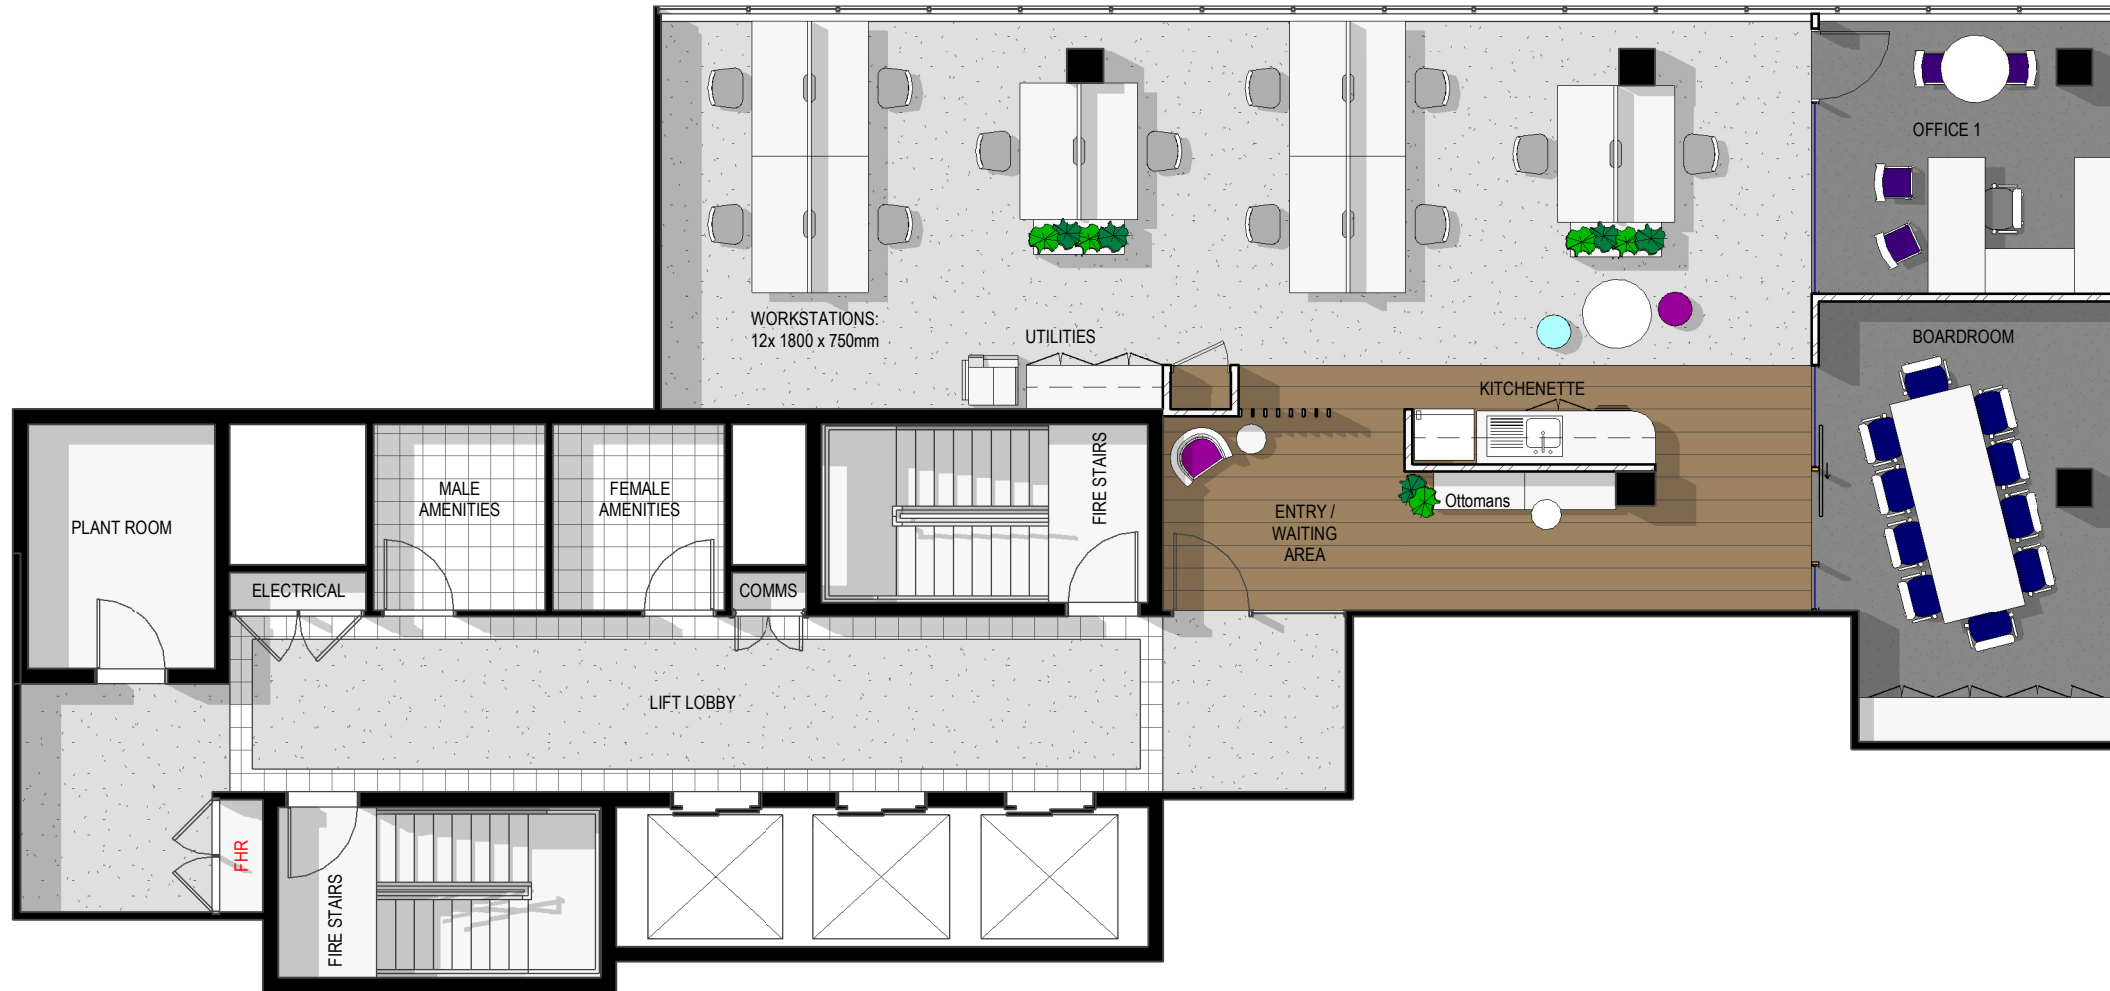

1 PROPOSED PLAN  
1 : 100

CONCEPT ONLY - NOT FOR CONSTRUCTION



Project Name: DISPLAY SUITE	Client Contact: SANDY HUNTER, BNG	Date: 14/01/2019	Drawn By: MELINA GILLESPIE
Site Address: L6, 303 CORONATION DRIVE, MILTON 4064	Sheet No: L6,303Coro_RT_Display_Conc1	Sheet Name: PROPOSED FLOOR PLAN	Scale: 1 : 100 @ A3
			Project Manager: NICK CLEMENTS

36 Murray Street,  
Bowen Hills QLD 4006  
T: 07 3620 8500

urban-group.com.au  
ABN 45 119 090 649

Copyright Urban Office Pty Ltd & Urban Fitout Pty Ltd. This design remains the intellectual property of Urban Office & Urban Fitout. This drawing is issued to the clients and subcontractors of Urban Office & Urban Fitout exclusively and may not be shared or reproduced without the express, prior, written permission of Urban Office or Urban Fitout.