



PROJECTS

36 Murray Street
Bowen Hills Q 4006
PO Box 2168
Fortitude Valley BC, Q
4006

P | 07 3620 8500
W | urban-group.com.au

Projects, Health, Services

Project Name:
BNG TEST FITOUT

Site Address:
L2, 303 CORONATION DRIVE MILTON
QLD 4064

Client Contact:
SANDY HUNTER

Sheet No:
BNG - L2 303 CoronationDr_Conc1

Date:
28/02/2017

Scale:
1 : 100 @ A3

Sheet:
PROPOSED FLOOR PLAN

Drawn By:
NADIA HASNINLAYALI

Project Director:
NICK CLEMENTS

Copyright Urban Office Pty Ltd & Urban Fitout Pty Ltd. This design remains the intellectual property of Urban Office & Urban Fitout. This drawing is issued to the clients and subcontractors of Urban Office & Urban Fitout exclusively and may not be shared or reproduced without the express, prior, written permission of Urban Office or Urban Fitout.

PROPOSED LEGEND:

- EXISTING WALL
- TYPE FHP WALL
- NEW 105MM PARTITION; 64mm METAL STUD FRAMING WITH 13MM PLASTERBOARD BOTH SIDES, FLOOR TO CEILING, INSULATED, TO BE PAINTED
- FHG PROPOSED FULL HEIGHT GLASS PARTITION
- PHG PROPOSED PART HEIGHT GLASS PARTITION

NOTES

FURNITURE & COMPUTERS ARE SHOWN AS NOMINAL ONLY


ALL SQUARE METRAGE CALCULATIONS ARE INDICATIVE ONLY AND NEED TO BE CONFIRMED BY A SITE SURVEYOR

ALL SQUARE METRAGE CALCULATIONS ARE BASED UPON FLOOR SPACE ONLY

TENANCY SUMMARY:

Total: approx 101sqm

- ENTRY / WAITING
- BOARDROOM
- KITCHENETTE
- BREAKOUT
- OFFICE
- UTILITIES
- SERVER / STORAGE
- WORKSTATIONS X10

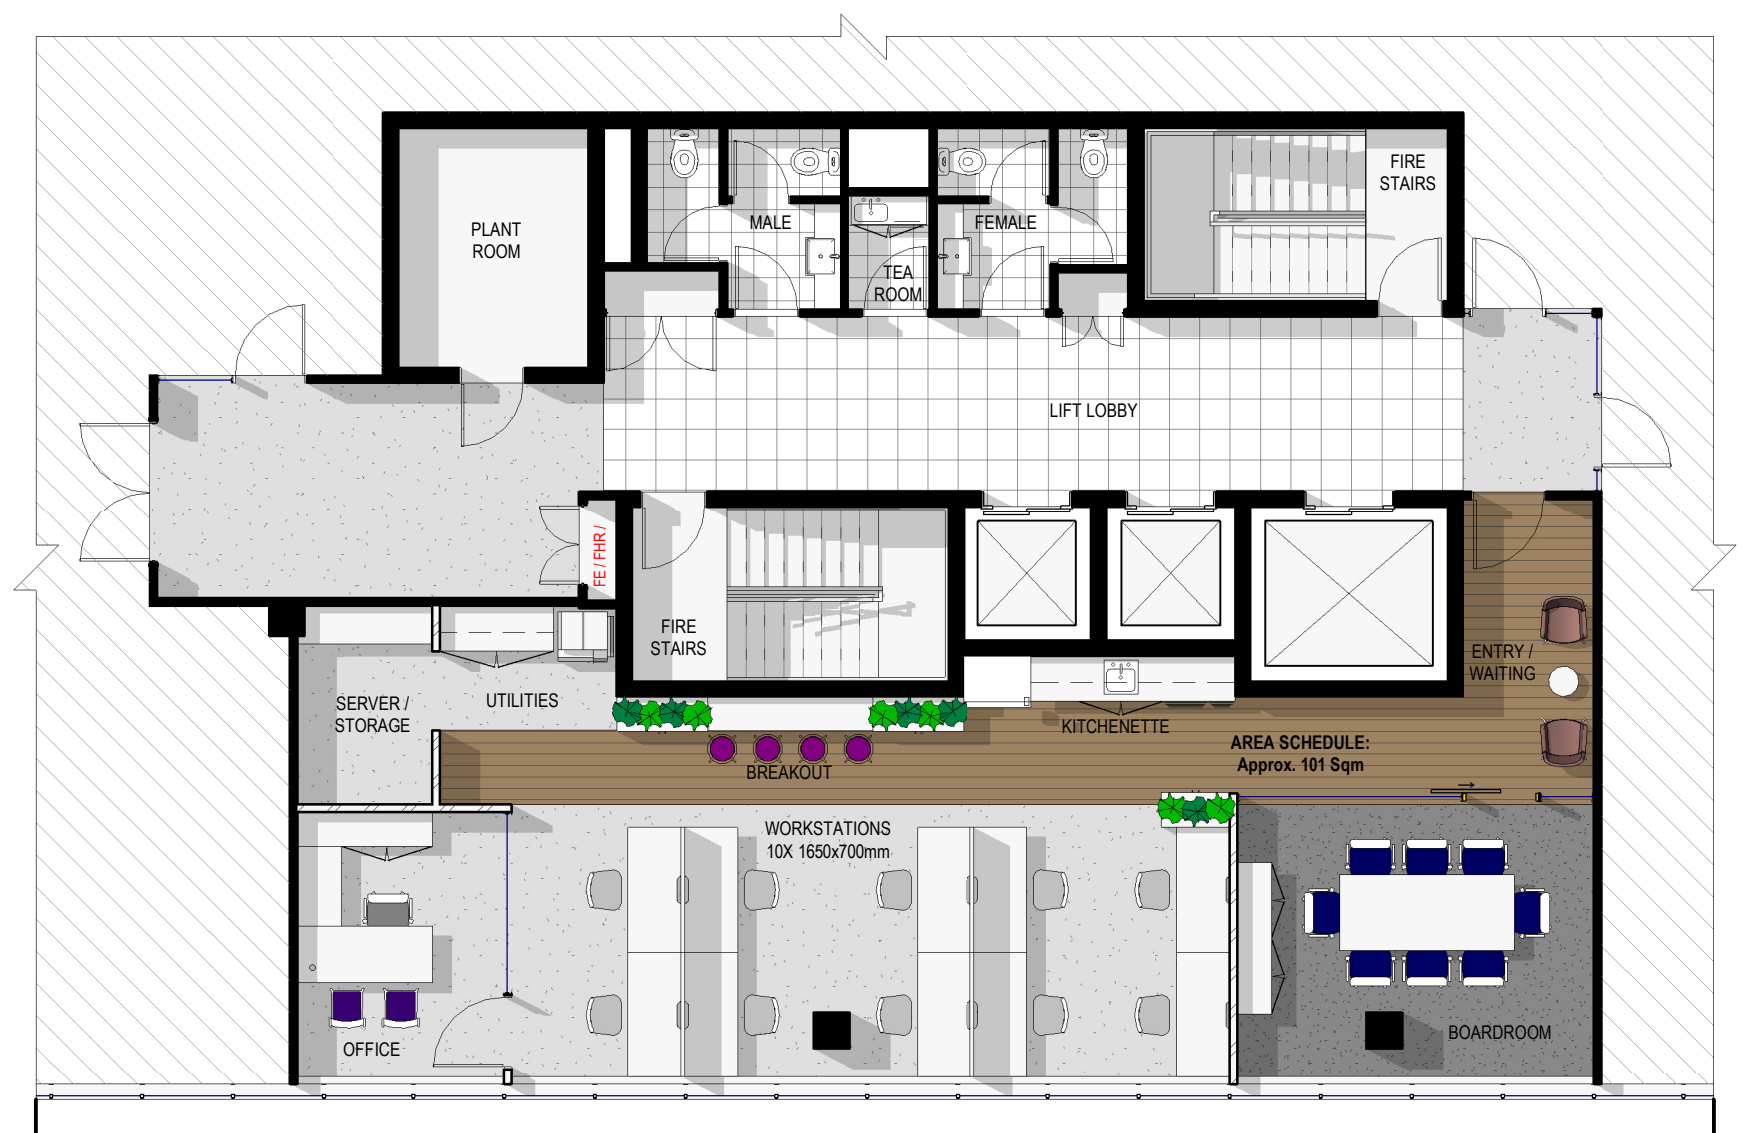

1 PROPOSED FLOOR PLAN - LEVEL 2



SCALE 1:100 @ A3

CONCEPT ONLY - NOT FOR CONSTRUCTION