


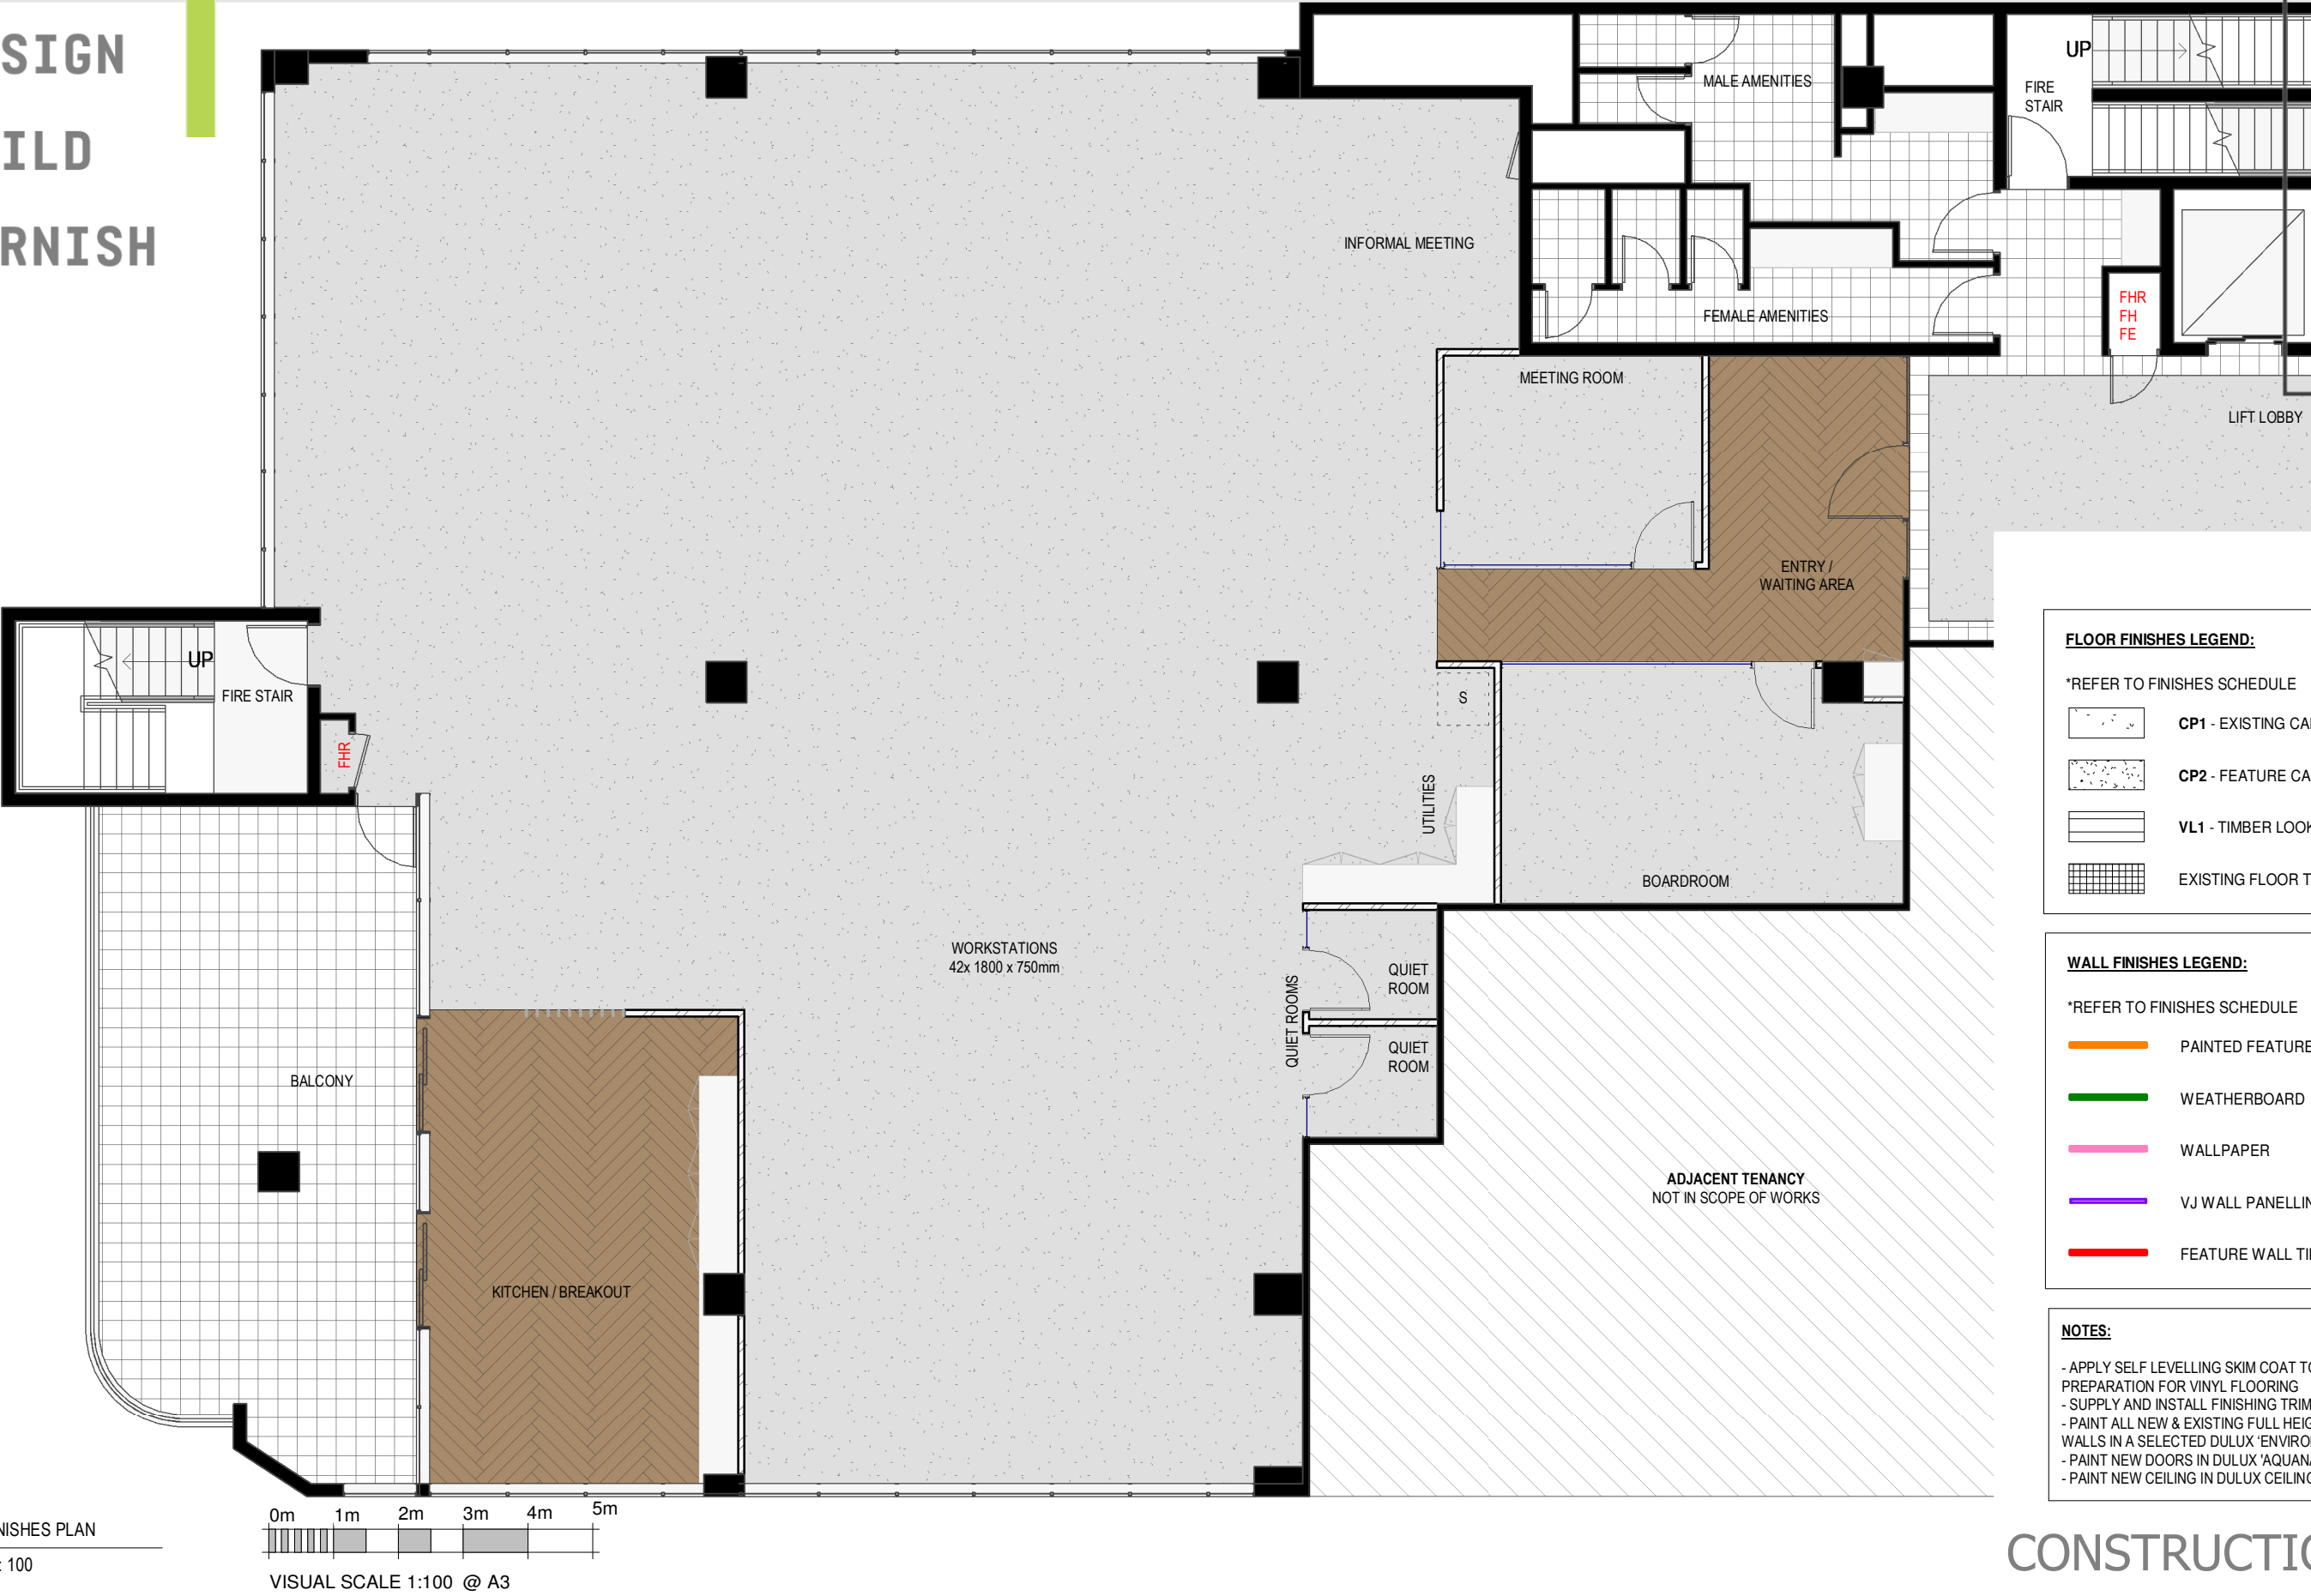



DESIGN
BUILD
FURNISH

 

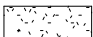

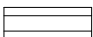


FLOOR FINISHES LEGEND:

*REFER TO FINISHES SCHEDULE

	CP1 - EXISTING CARPET TILES
	CP2 - FEATURE CARPET TILES
	VL1 - TIMBER LOOK VINYL PLANK
	EXISTING FLOOR TILES

WALL FINISHES LEGEND:

*REFER TO FINISHES SCHEDULE

	PAINTED FEATURE WALL
	WEATHERBOARD
	WALLPAPER
	VJ WALL PANELLING
	FEATURE WALL TILES

NOTES:

- APPLY SELF LEVELLING SKIM COAT TO SUB FLOOR IN PREPARATION FOR VINYL FLOORING
- SUPPLY AND INSTALL FINISHING TRIMS WHERE REQUIRED.
- PAINT ALL NEW & EXISTING FULL HEIGHT PLASTERBOARD WALLS IN A SELECTED DULUX 'ENVIRON' PAINT WITHIN TENANCY
- PAINT NEW DOORS IN DULUX 'AQUANAMEL' LOW VOC PAINT
- PAINT NEW CEILING IN DULUX CEILING FLAT

CONSTRUCTION ISSUE



Project Name:	Client Contact:	Scale:	Drawn By:
FIRST FIVE GROUP	JAMES McNAMARA	1 : 100 @ A3	IVAN CHEE
Site Address:	Sheet No:	Sheet Name:	Project Manager:
LEVEL 2, 67 ASTOR TCE, SPRING 06/10 HILL 4000		FINISHES PLAN	WAYNE TAMAI

DATE	DESCRIPTION	REV
11.01.2021	CONSTRUCTION ISSUE	A

36 Murray Street,
Bowen Hills QLD 4006
T: 07 3620 8500

urban-group.com.au
ABN 45 119 090 649

Copyright Urban Office Pty Ltd & Urban Fitout Pty Ltd. This design remains the intellectual property of Urban Office & Urban Fitout. This drawing is issued to the clients and subcontractors of Urban Office & Urban Fitout exclusively and may not be shared or reproduced without the express, prior, written permission of Urban Office or Urban Fitout.