


Suite 4, Level 2

303 Coronation Drive | Milton

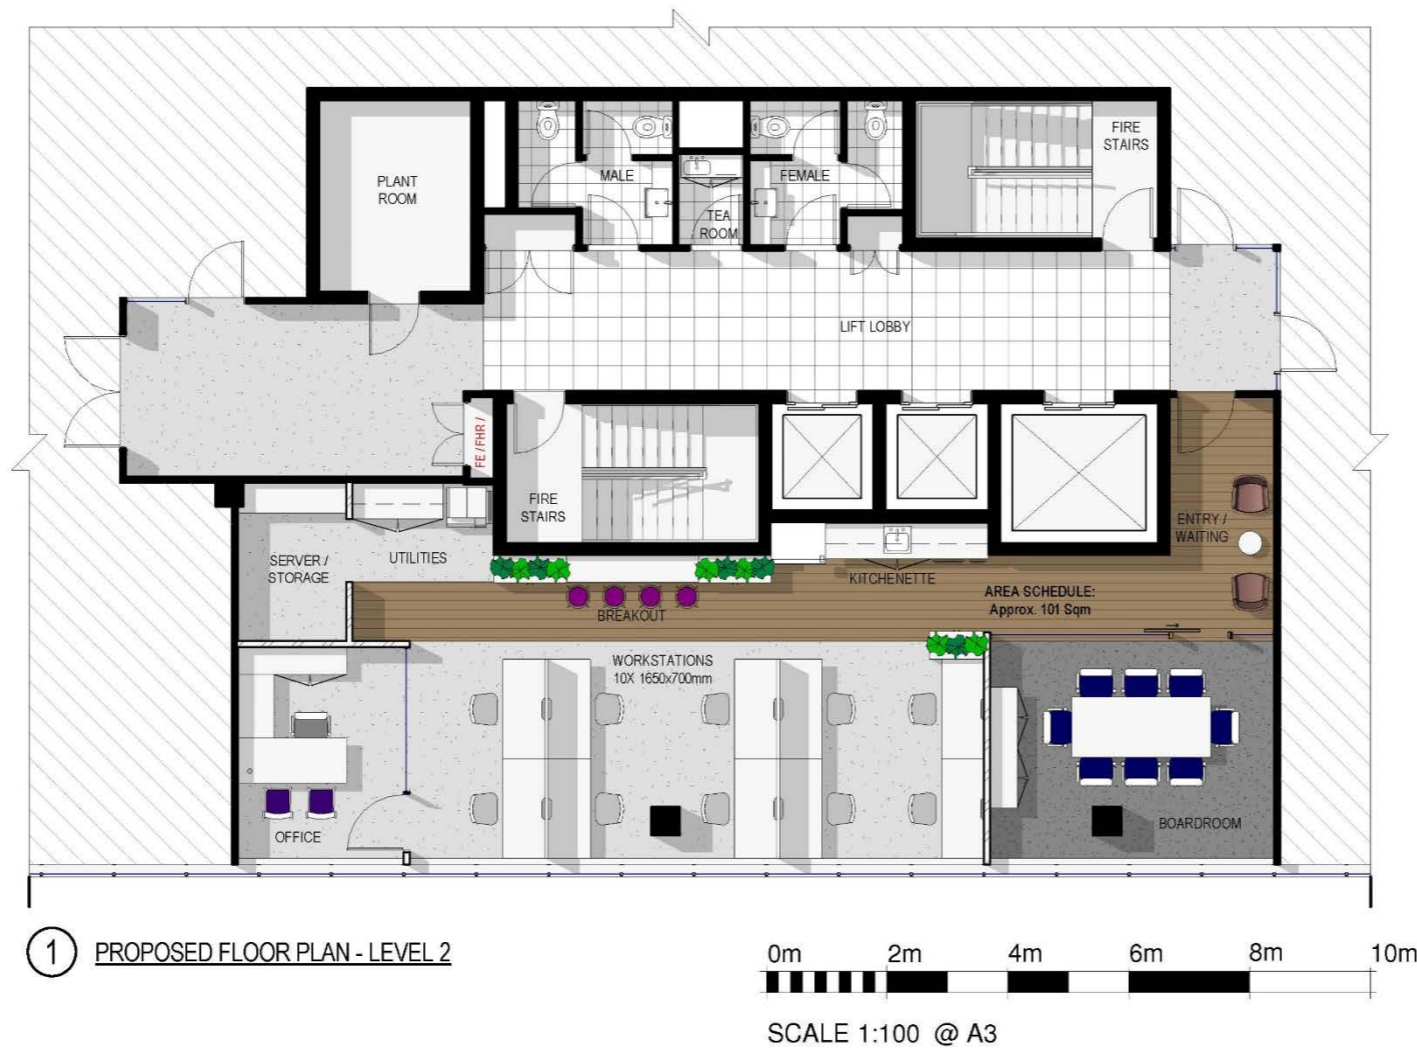

PROPOSED LEGEND:

	EXISTING WALL
	TYPE FHP WALL NEW 105MM PARTITION, 64mm METAL STUD FRAMING WITH 13MM PLASTERBOARD BOTH SIDES, FLOOR TO CEILING, INSULATED, TO BE PAINTED
	PROPOSED FULL HEIGHT GLASS PARTITION
	PROPOSED PART HEIGHT GLASS PARTITION

NOTES

FURNITURE & COMPUTERS ARE SHOWN AS NOMINAL ONLY

ALL SQUARE METRAGE CALCULATIONS ARE INDICATIVE ONLY AND NEED TO BE CONFIRMED BY A SITE SURVEYOR

ALL SQUARE METRAGE CALCULATIONS ARE BASED UPON FLOOR SPACE ONLY

TENANCY SUMMARY:

Total: approx 101sqm

- ENTRY / WAITING
- BOARDROOM
- KITCHENETTE
- BREAKOUT
- OFFICE
- UTILITIES
- SERVER / STORAGE
- WORKSTATIONS X10