


# SUITE 502, LEVEL 5

303 Coronation Drive | Milton

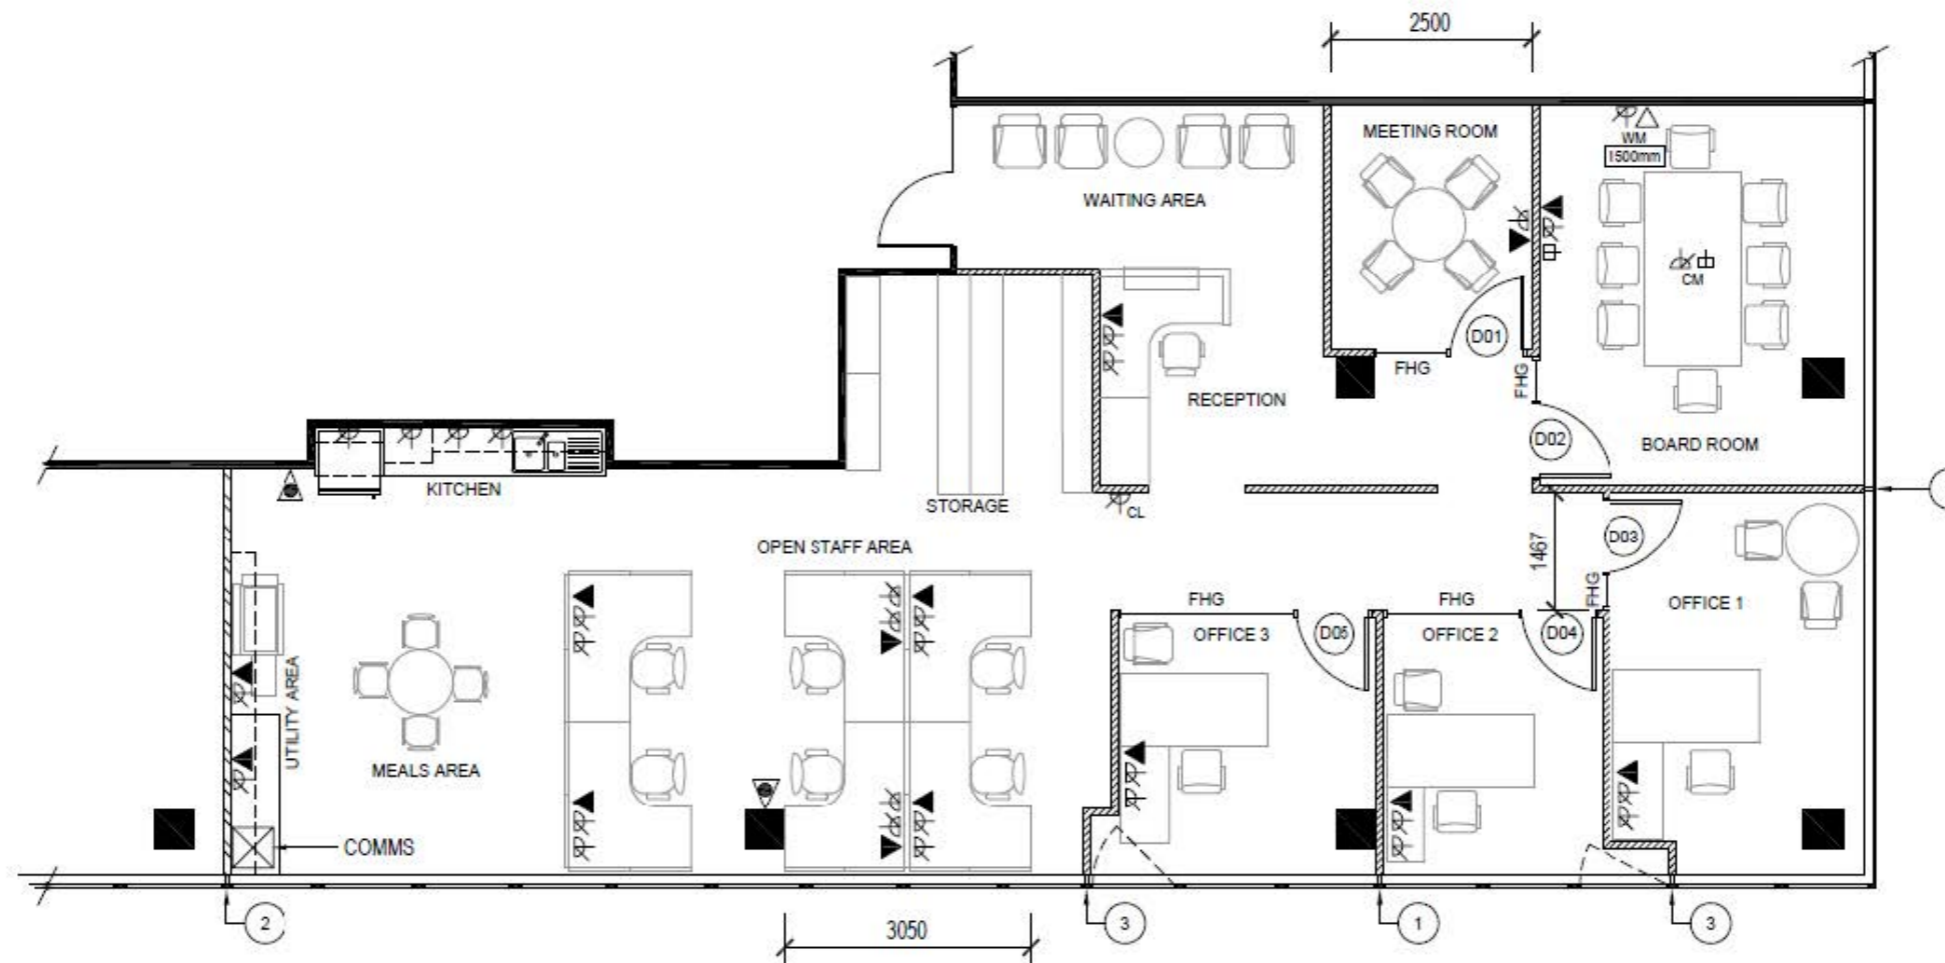

PROPOSED PLAN  
SCALE 1:100 @ A3