


Suite G.01 Proposed Floor Plan – 434m2

1 Swann Road | Taringa

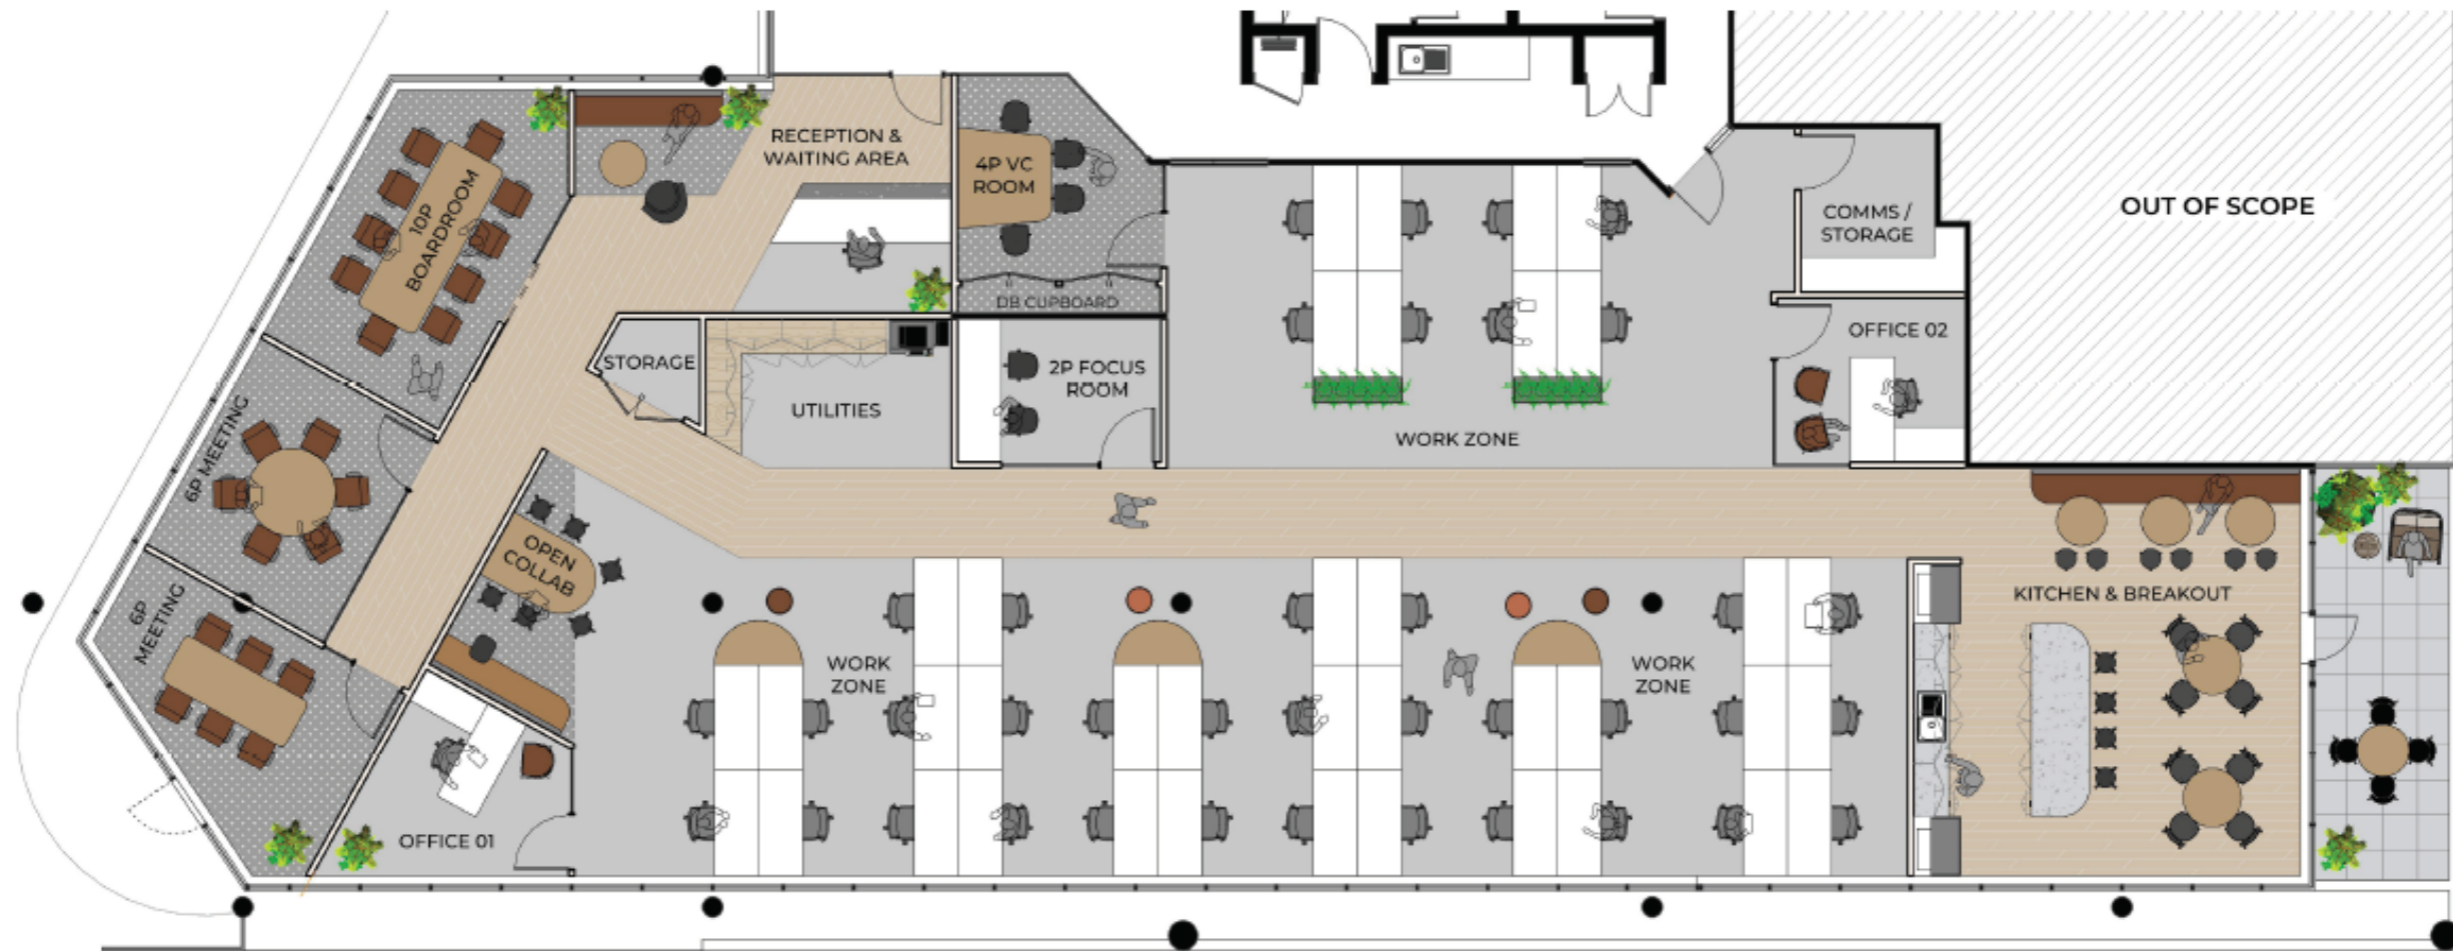

LEGEND

WORKSTATIONS - 1800 X 750	34	RECEPTION / WAITING	01
FOCUS ROOM	01	BOARDROOM 102P	01
COLLABORATION	01	MEETING 6P	02
KITCHEN / BREAKOUT	01	VC ROOM	01
UTILITIES WITH COMMS	01	OFFICE	02

APPROX AREA | 434 SQM
TOTAL WORK POINTS | 41
DENSITY | 1:10.5

