


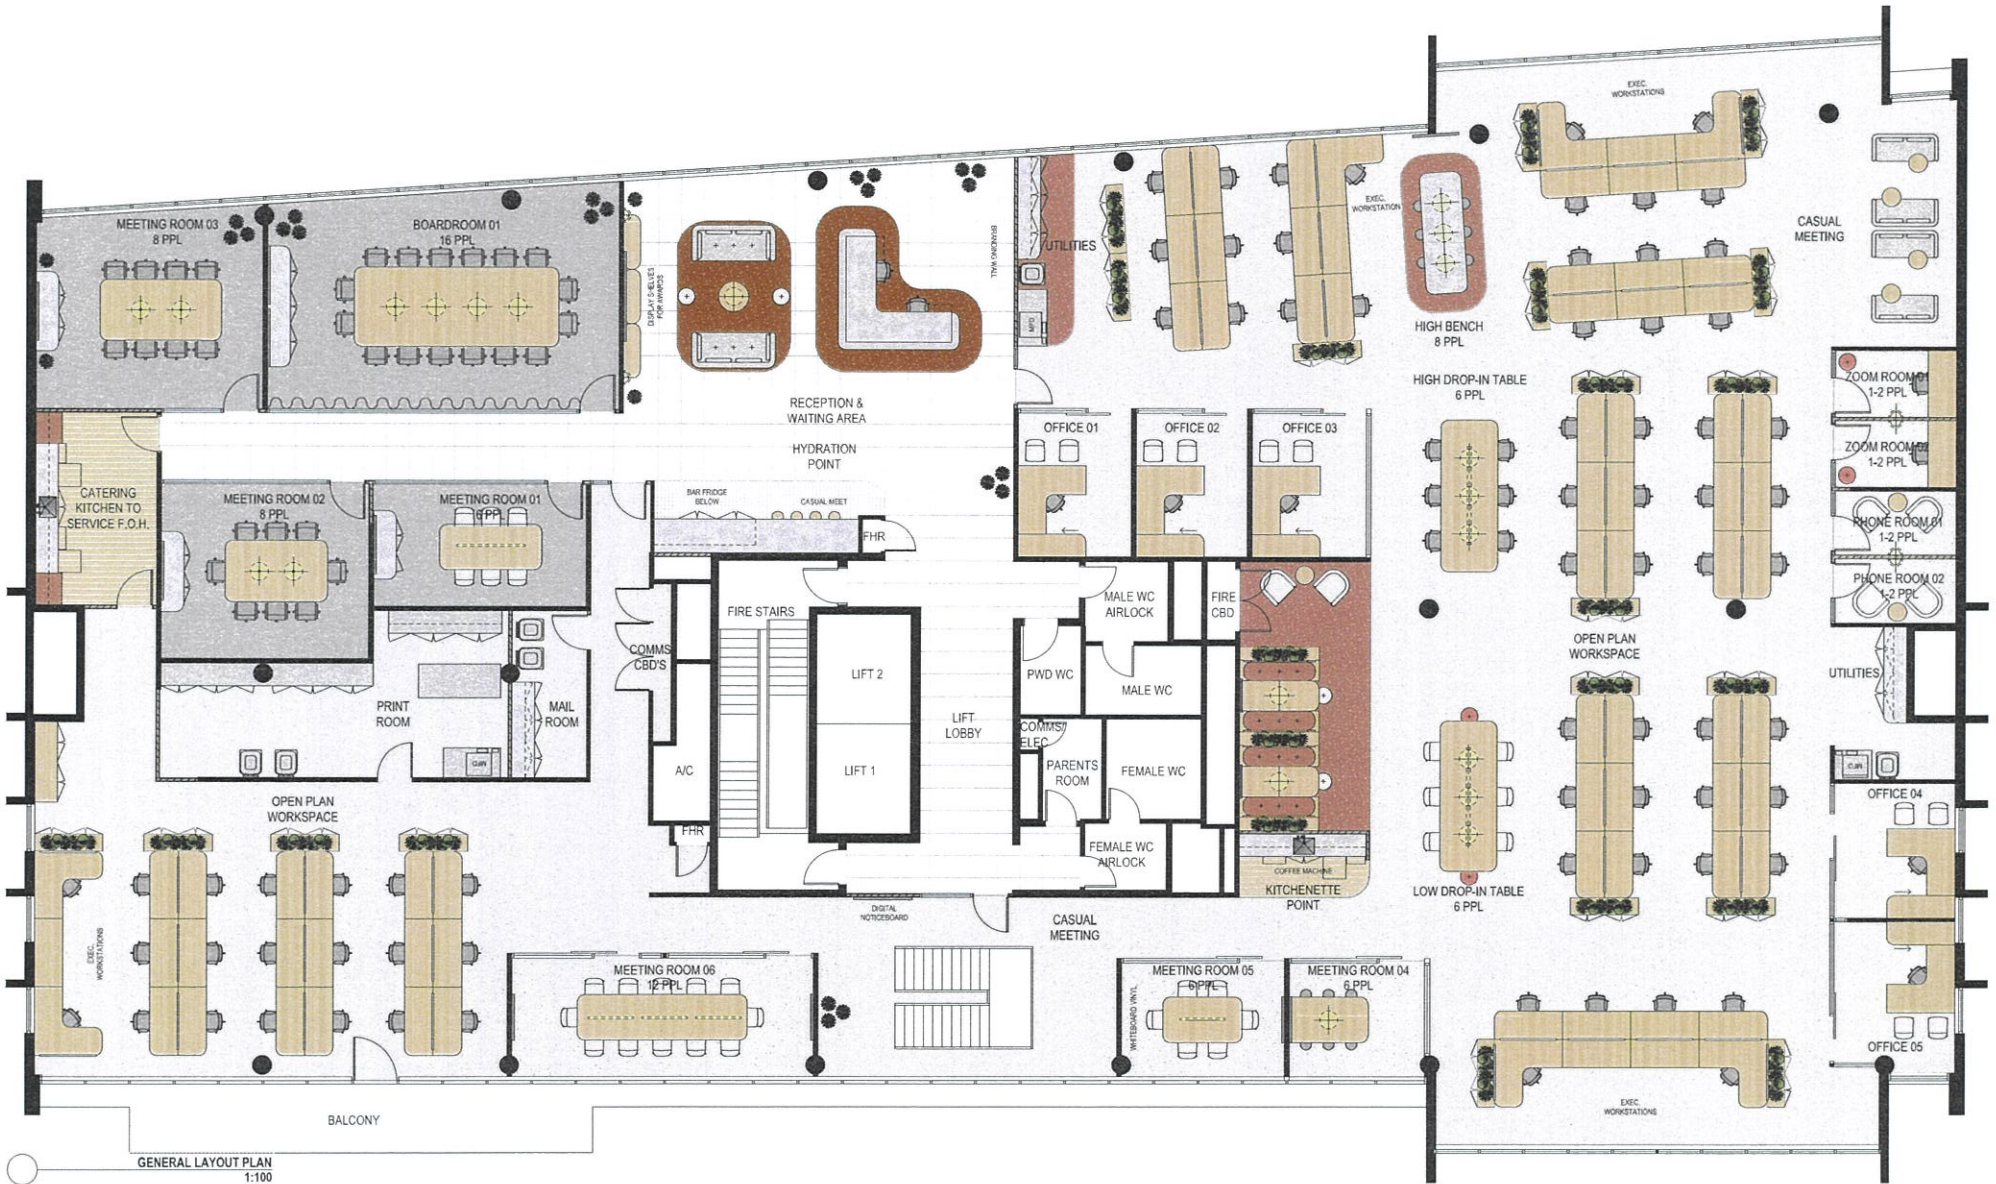

GENERAL LAYOUT PLAN
1:100



GENERAL LAYOUT PLAN
1:100



GENERAL LAYOUT PLAN
1:100