

Prepared by:

**JDA Consultants Pty Ltd.**

Consulting Surveyors & Town Planners.

ACN 010 272 090

50 Prospect Street, Fortitude Valley

Ph: 07 3252 3777

Fax: 07 3252 1291

Email: jdass@jdaconsultants.net.au

**PLAN FOR LEASE PURPOSES**

**Plan Showing :**

Area to be leased (Hatched) being part of Level Six (11th Floor of the 15 Floor Building) situated on Lot 2 on RP 139280

Parish : Enoggera

County : Stanley


Title Reference : 17494233

**Note :**

Area calculated as per Net Lettable Area, Property Council of Australia, (Method of Measurement March 1997) being measurements taken to the inside face of external walls & glass, to the inside face of walls abutting lifts, fire stairs, toilets and services, to the midline of inter-tenancy walls and to the corridor face of corridors and Lift Lobbies.

For registration plan MUST be to scale.  
(DO NOT REDUCE OR ENLARGE)

Sheet of

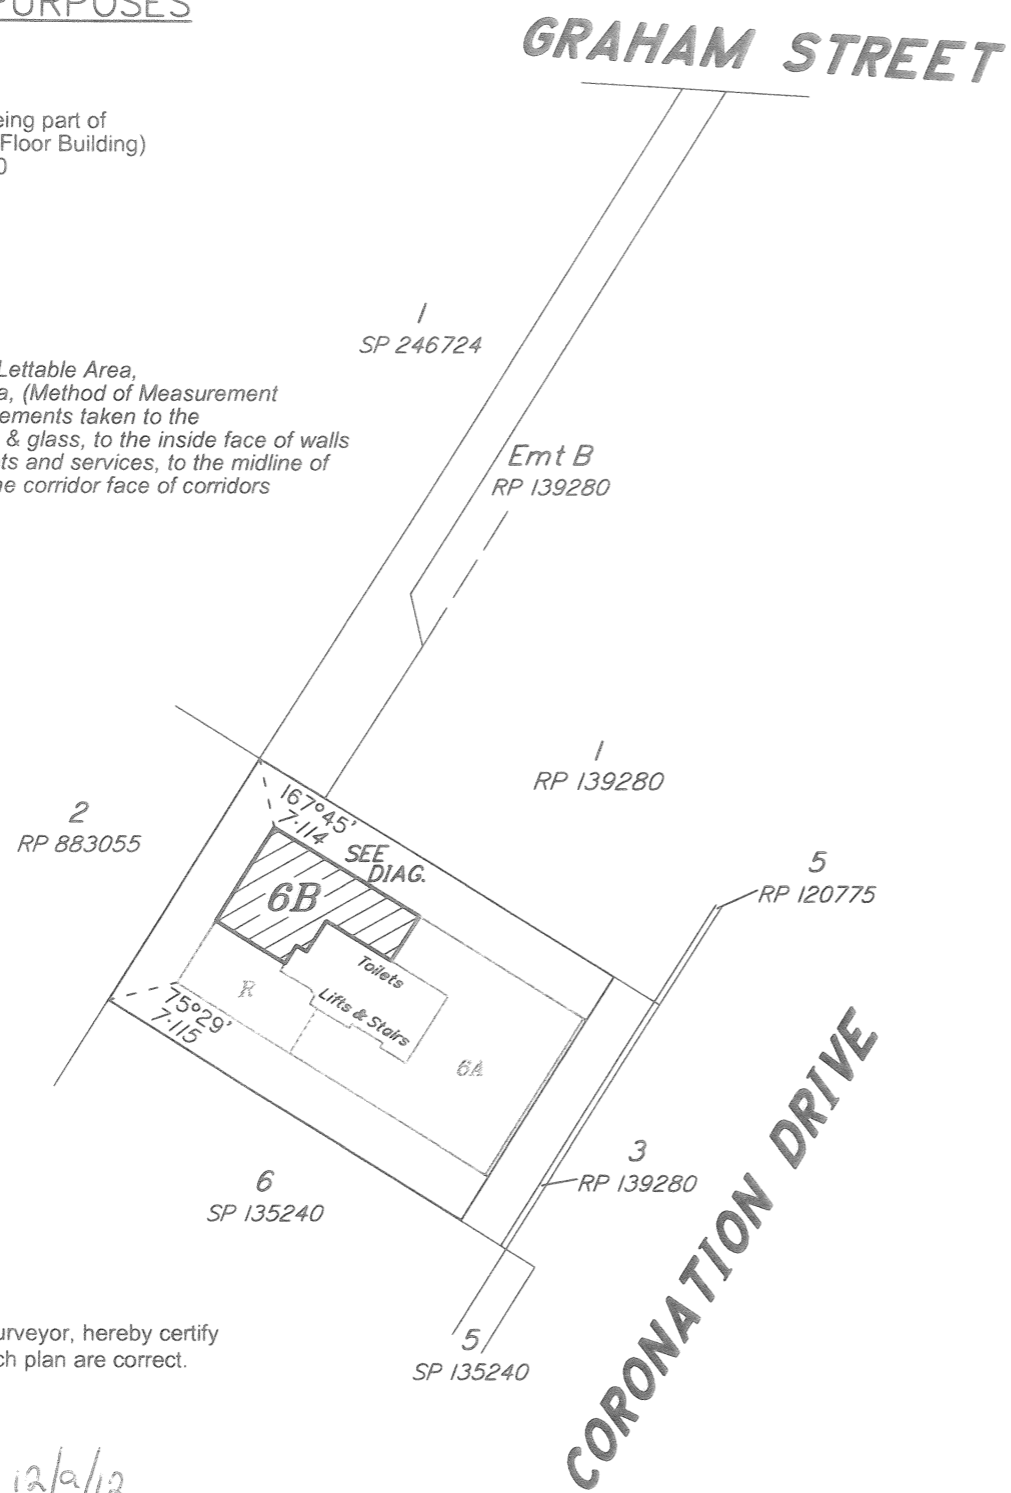


I John Martin Gibson, Cadastral Surveyor, hereby certify that the details shown on this sketch plan are correct.

*[Signature]*  
Cadastral Surveyor

12/2/12  
Date



Scale 1: 750 Lengths are in Metres

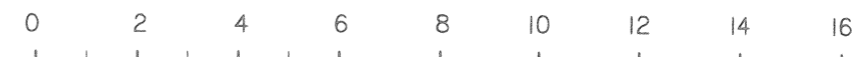

Scale 1: 150 on A3. Lengths are in Metres.

1Z, 202 / 05

20205\_lvl6.dwg (Lease 6B)

**DIAGRAM**