

Prepared by:

JDA Consultants Pty Ltd.

Consulting Surveyors & Town Planners.

ACN 010 272 090

50 Prospect Street, Fortitude Valley

Ph: 07 3252 3777

Fax: 07 3252 1291

Email: jdass@acenet.net.au

Plan Showing:

Area to be leased (Hatched) being part of the Thirteenth Floor (SKY LEVEL) of the building situated on Lot 1 on RP 139280

Parish: Enoggera


County: Stanley

Title Reference: 16391115


Note:

Area calculated as measurements taken to the inside of external walls and glass, also to the inside face of walls abutting Lifts and Fire Stairs, toilets and service floor risers.

GRAHAM STREET

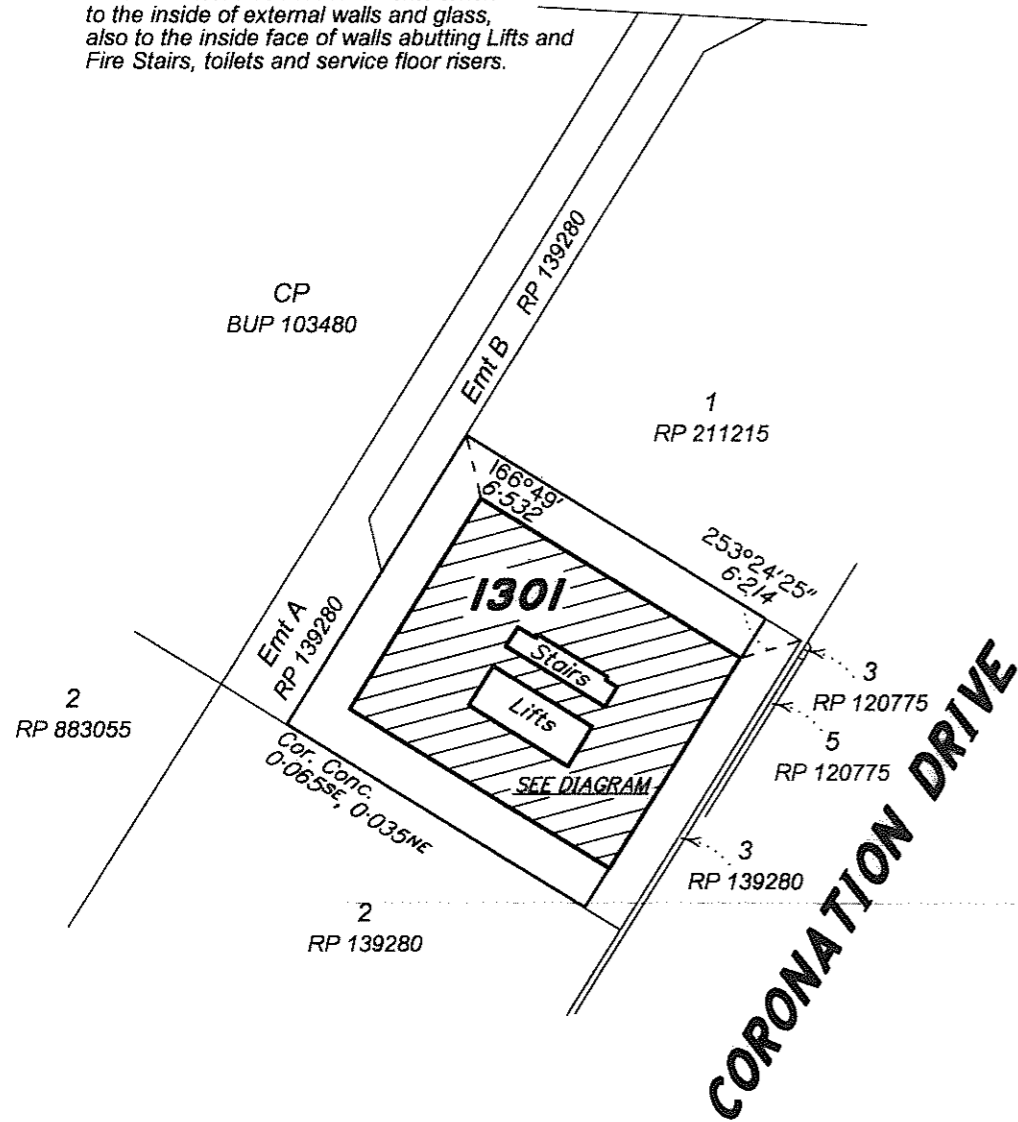

12, 152 / 07
152-07a.dwg

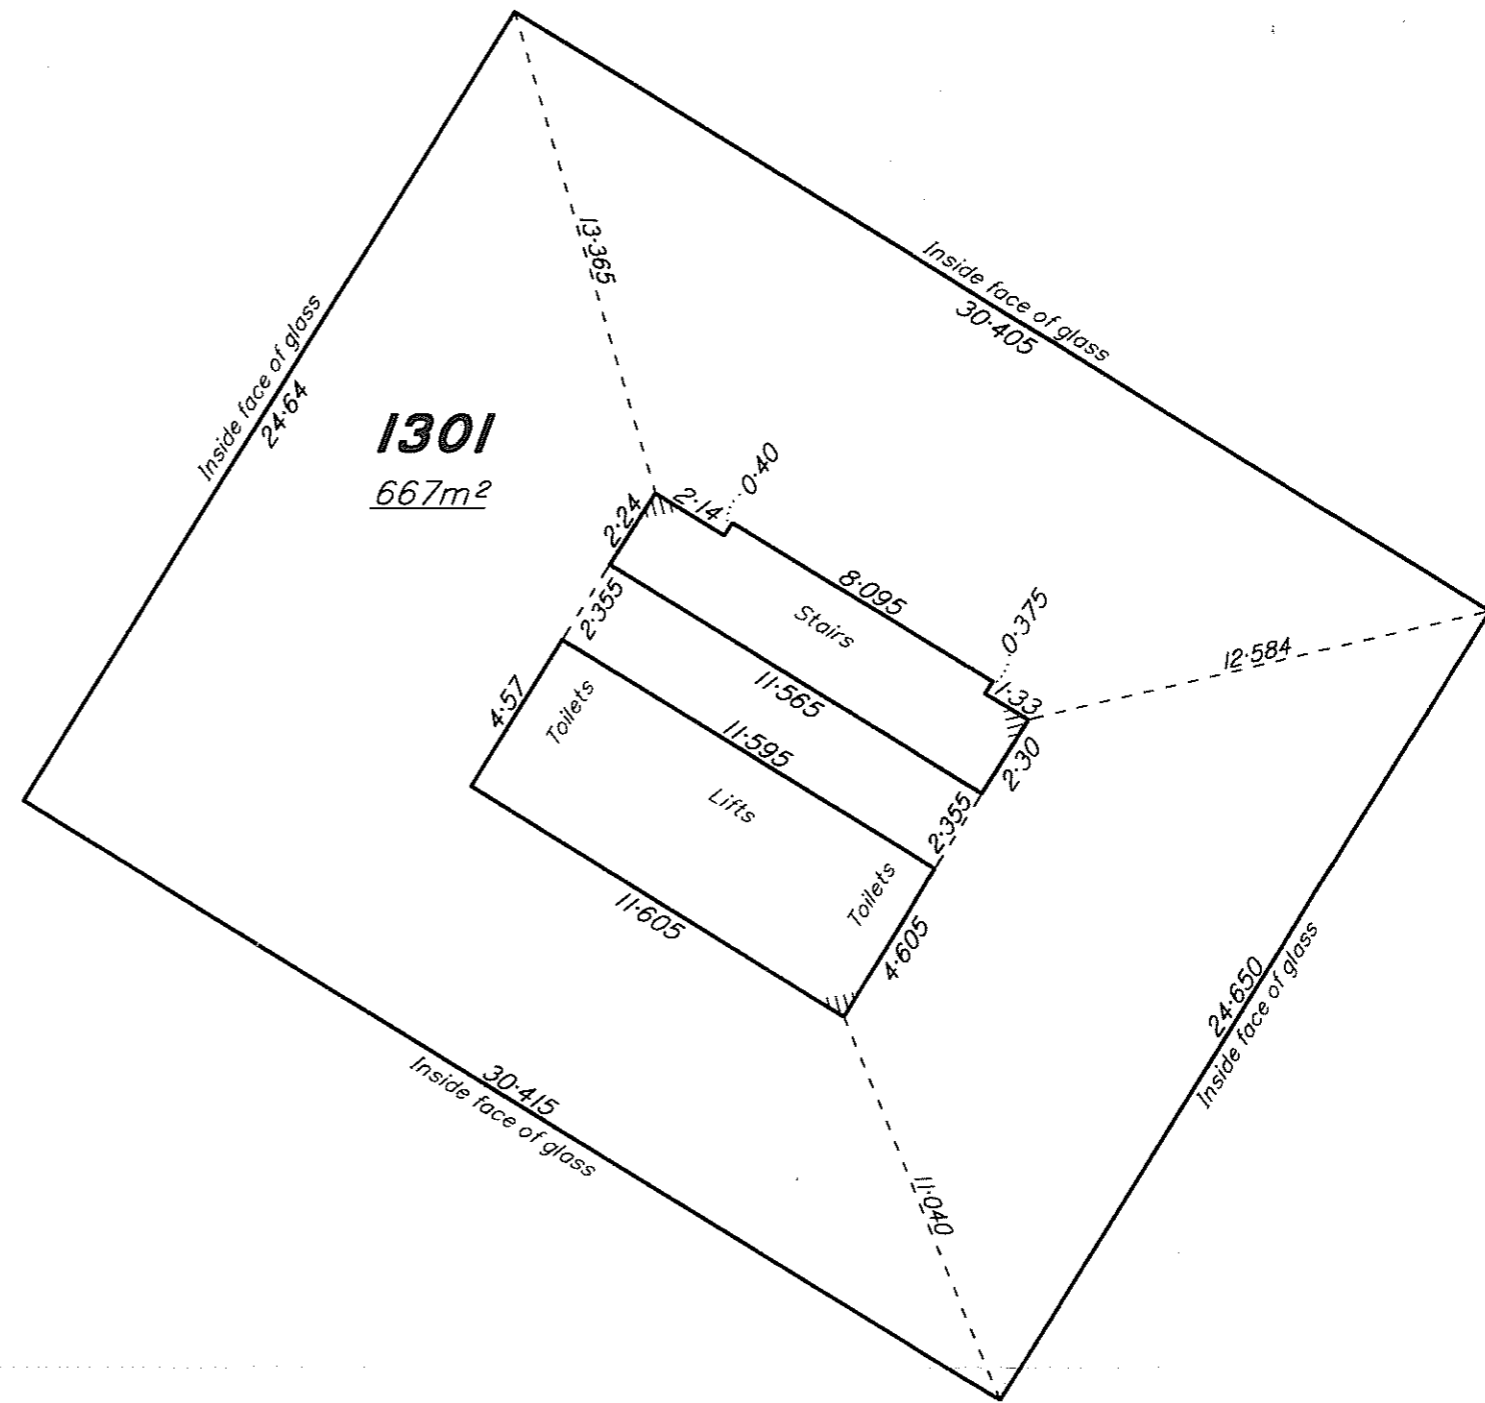

I John de LaCouture, Cadastral Surveyor, hereby certify that the details shown on this sketch plan are correct.

John de LaCouture
Cadastral Surveyor

7/5/10
Date