

Prepared by:

JDA Consultants Pty Ltd.
Consulting Surveyors & Town Planners.

ACN 010 272 090
50 Prospect Street, Fortitude Valley
Ph: 07 3252 3777
Fax: 07 3252 1291
Email: jdass@jdaconsultants.net.au



PLAN FOR LEASE PURPOSES

Plan Showing :

Area to be leased (Hatched) being part of the Eleventh Floor of the building situated on Lot 1 on RP 139280
Locality : Milton
Local Government : Brisbane City
Title Reference : 16391115

Note :

Area Calculated as per the Property Council of Australia, Method of Measurement March 1997, Net Lettable Area, being measurements taken to the inside face of external building walls & glass, inside face of walls abutting lifts, fire stairs, toilets, services, and service floor risers, to the corridor side of corridors & public spaces and to the midline of inter-tenancy walls.

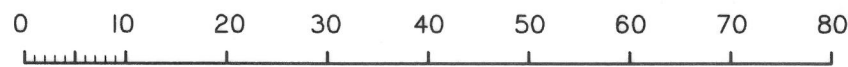
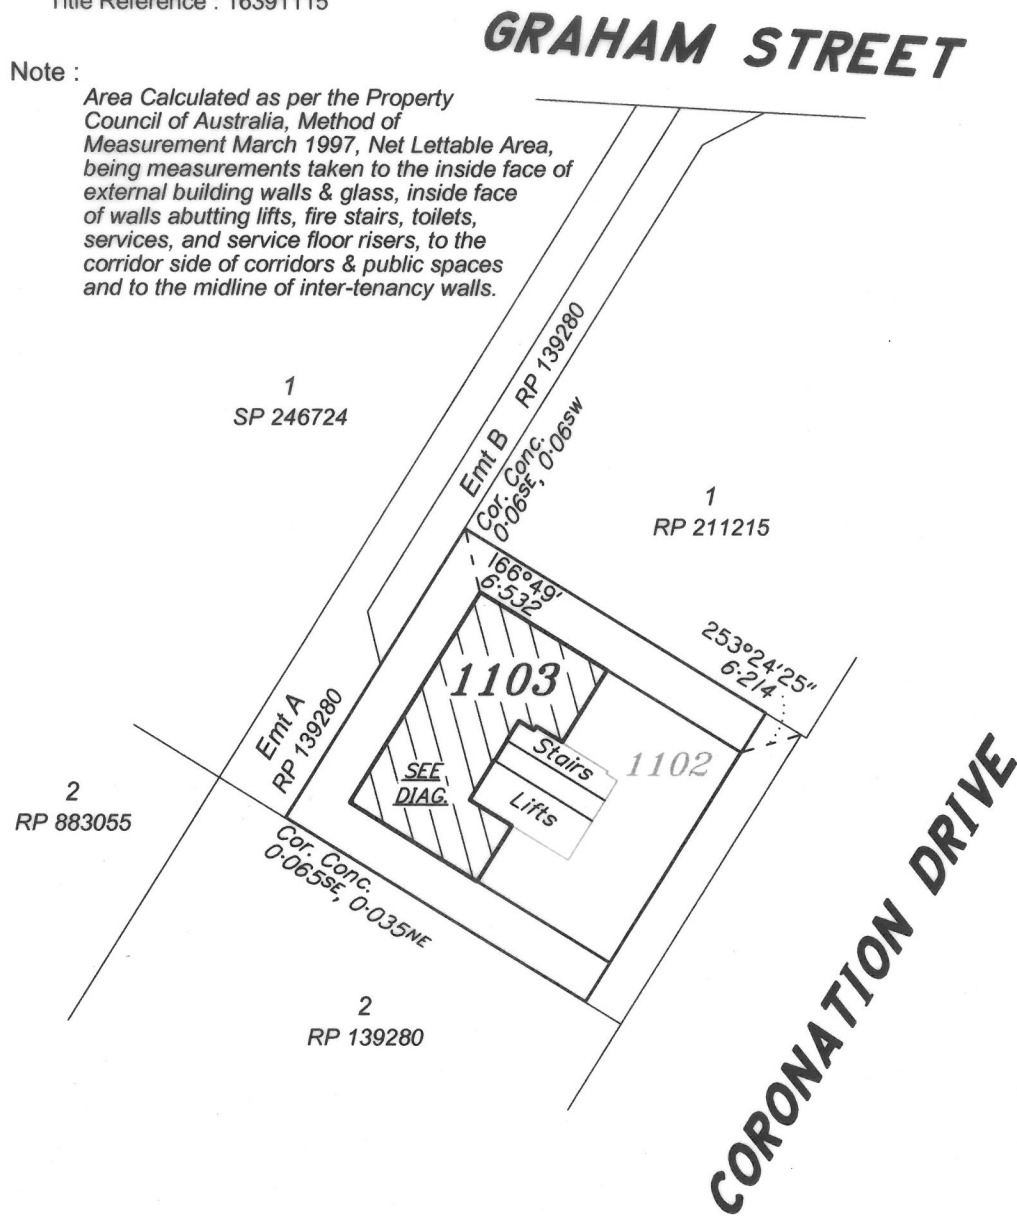


Scale 1: 750 on A3. Lengths are in Metres.

1Z, 152 / 07
152-07a.dwg (Lease 1103)

For registration plan MUST be to scale.
(DO NOT REDUCE OR ENLARGE)

Sheet of

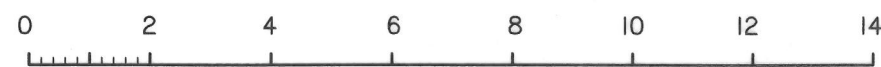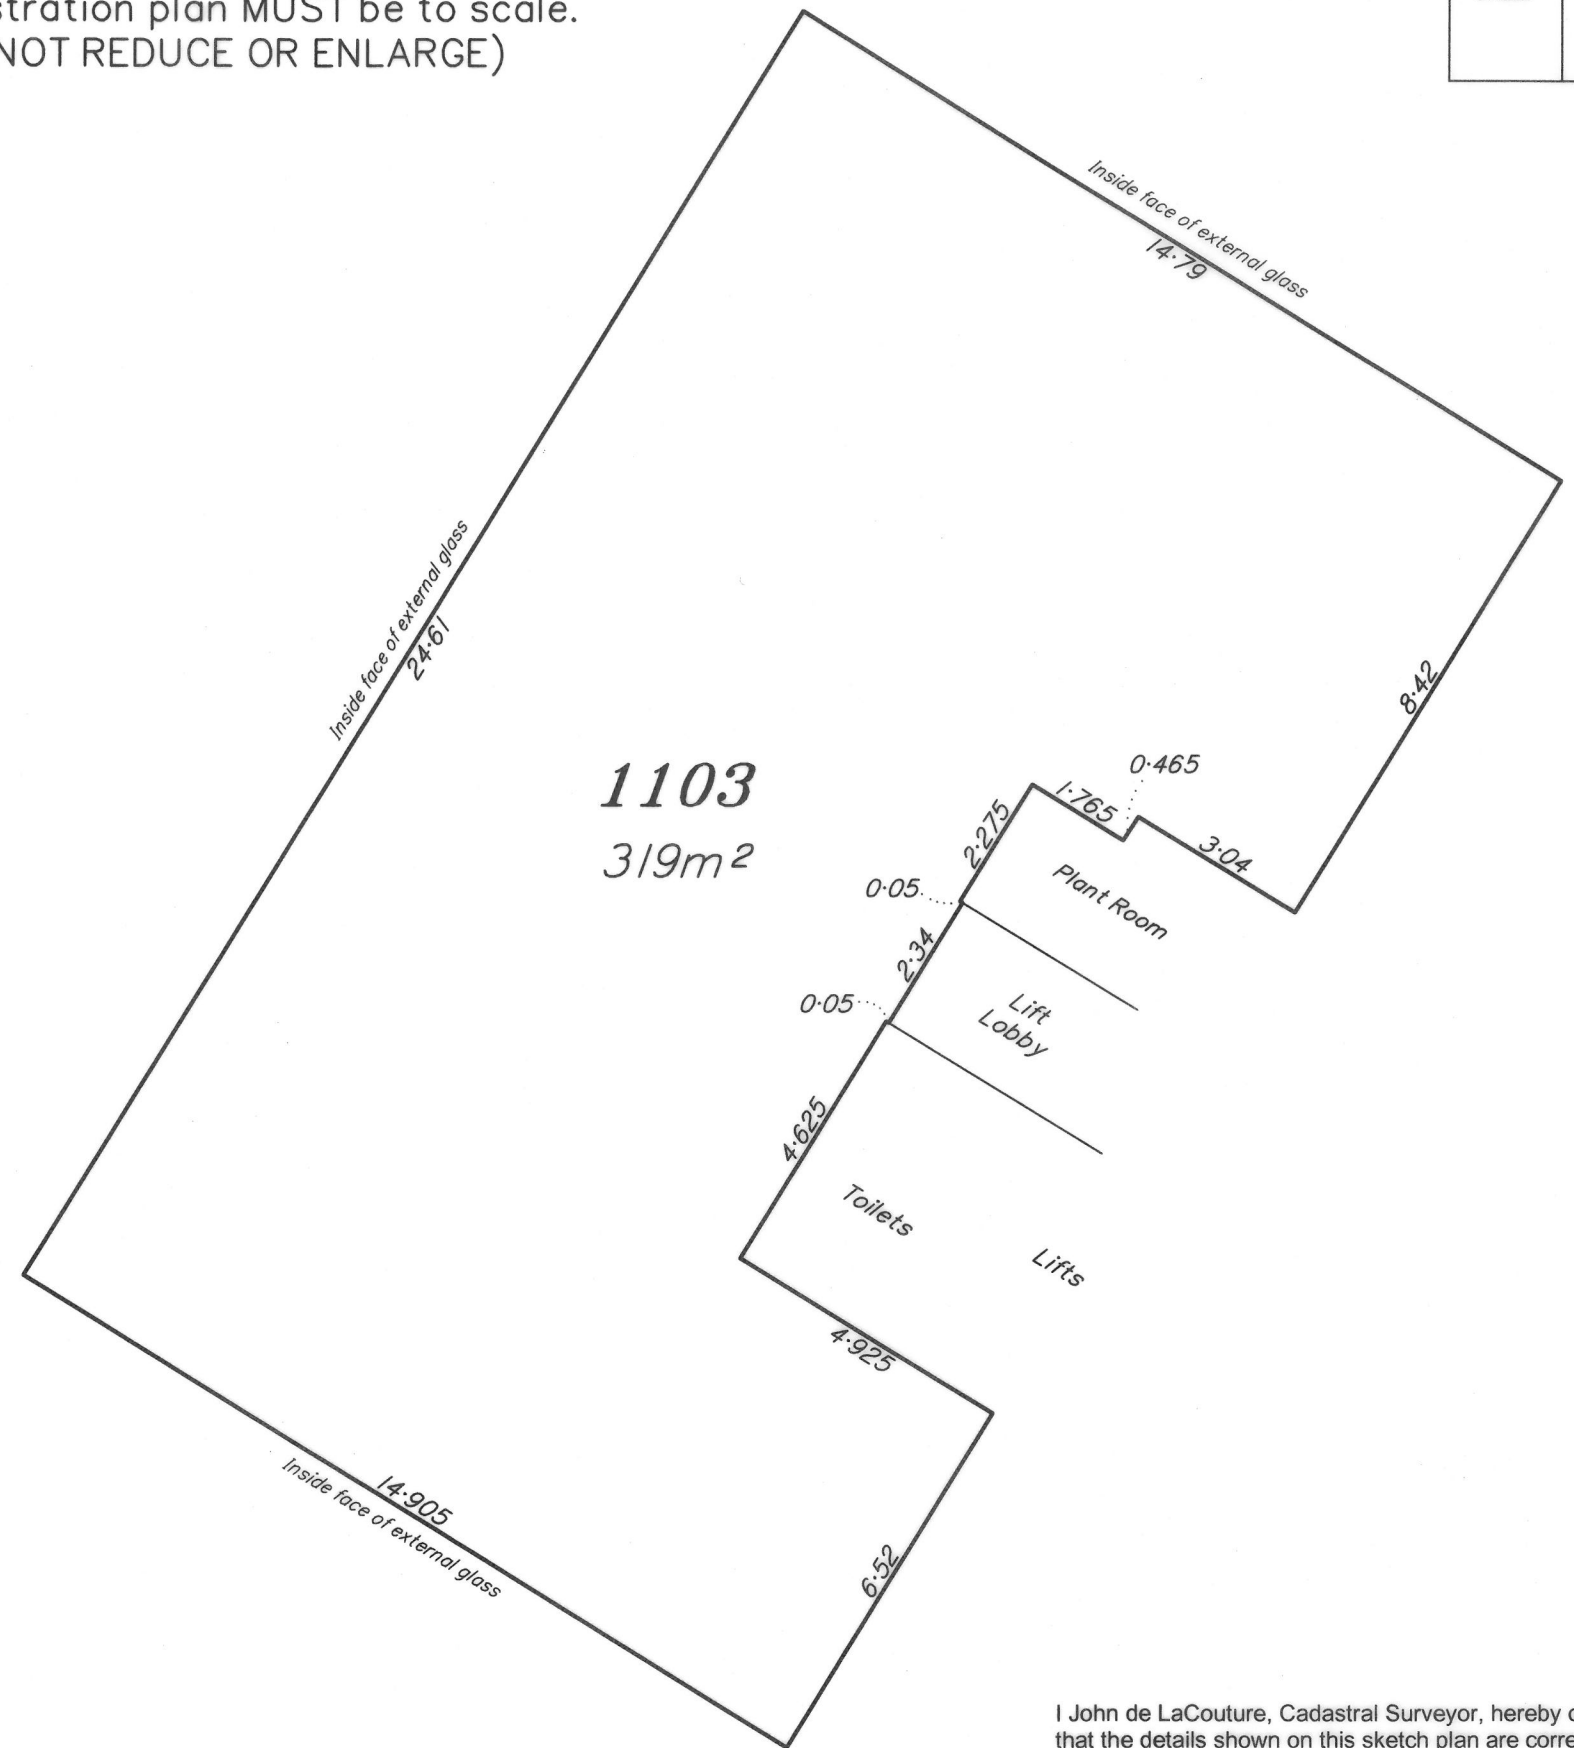

Scale 1: 125 on A3. Lengths are in Metres

I John de LaCouture, Cadastral Surveyor, hereby certify that the details shown on this sketch plan are correct.

John de LaCouture
Cadastral Surveyor

19/3/18
Date