

Prepared by:

JDA Consultants Pty Ltd.

Consulting Surveyors & Town Planners.

ACN 010 272 090

50 Prospect Street, Fortitude Valley

Ph: 3252 3777

Fax: 3252 1291

Email: jdass@jdaconsultants.net.au

For registration plan MUST be to scale.

(DO NOT REDUCE OR ENLARGE)


Sheet of

PLAN FOR LEASE PURPOSES

Areas to be leased (Hatched) being part of the Fourth Level of the Four Level building situated on Lot 1 on SP246724
Parish : Enoggera
County : Stanley
Current Title Reference : 50864647

Note :

Area calculated as per Property Council of Australia, Method of Measurement March 1997, Gross Lettable Area, being measurements to the dominant outside face of building walls and glass.

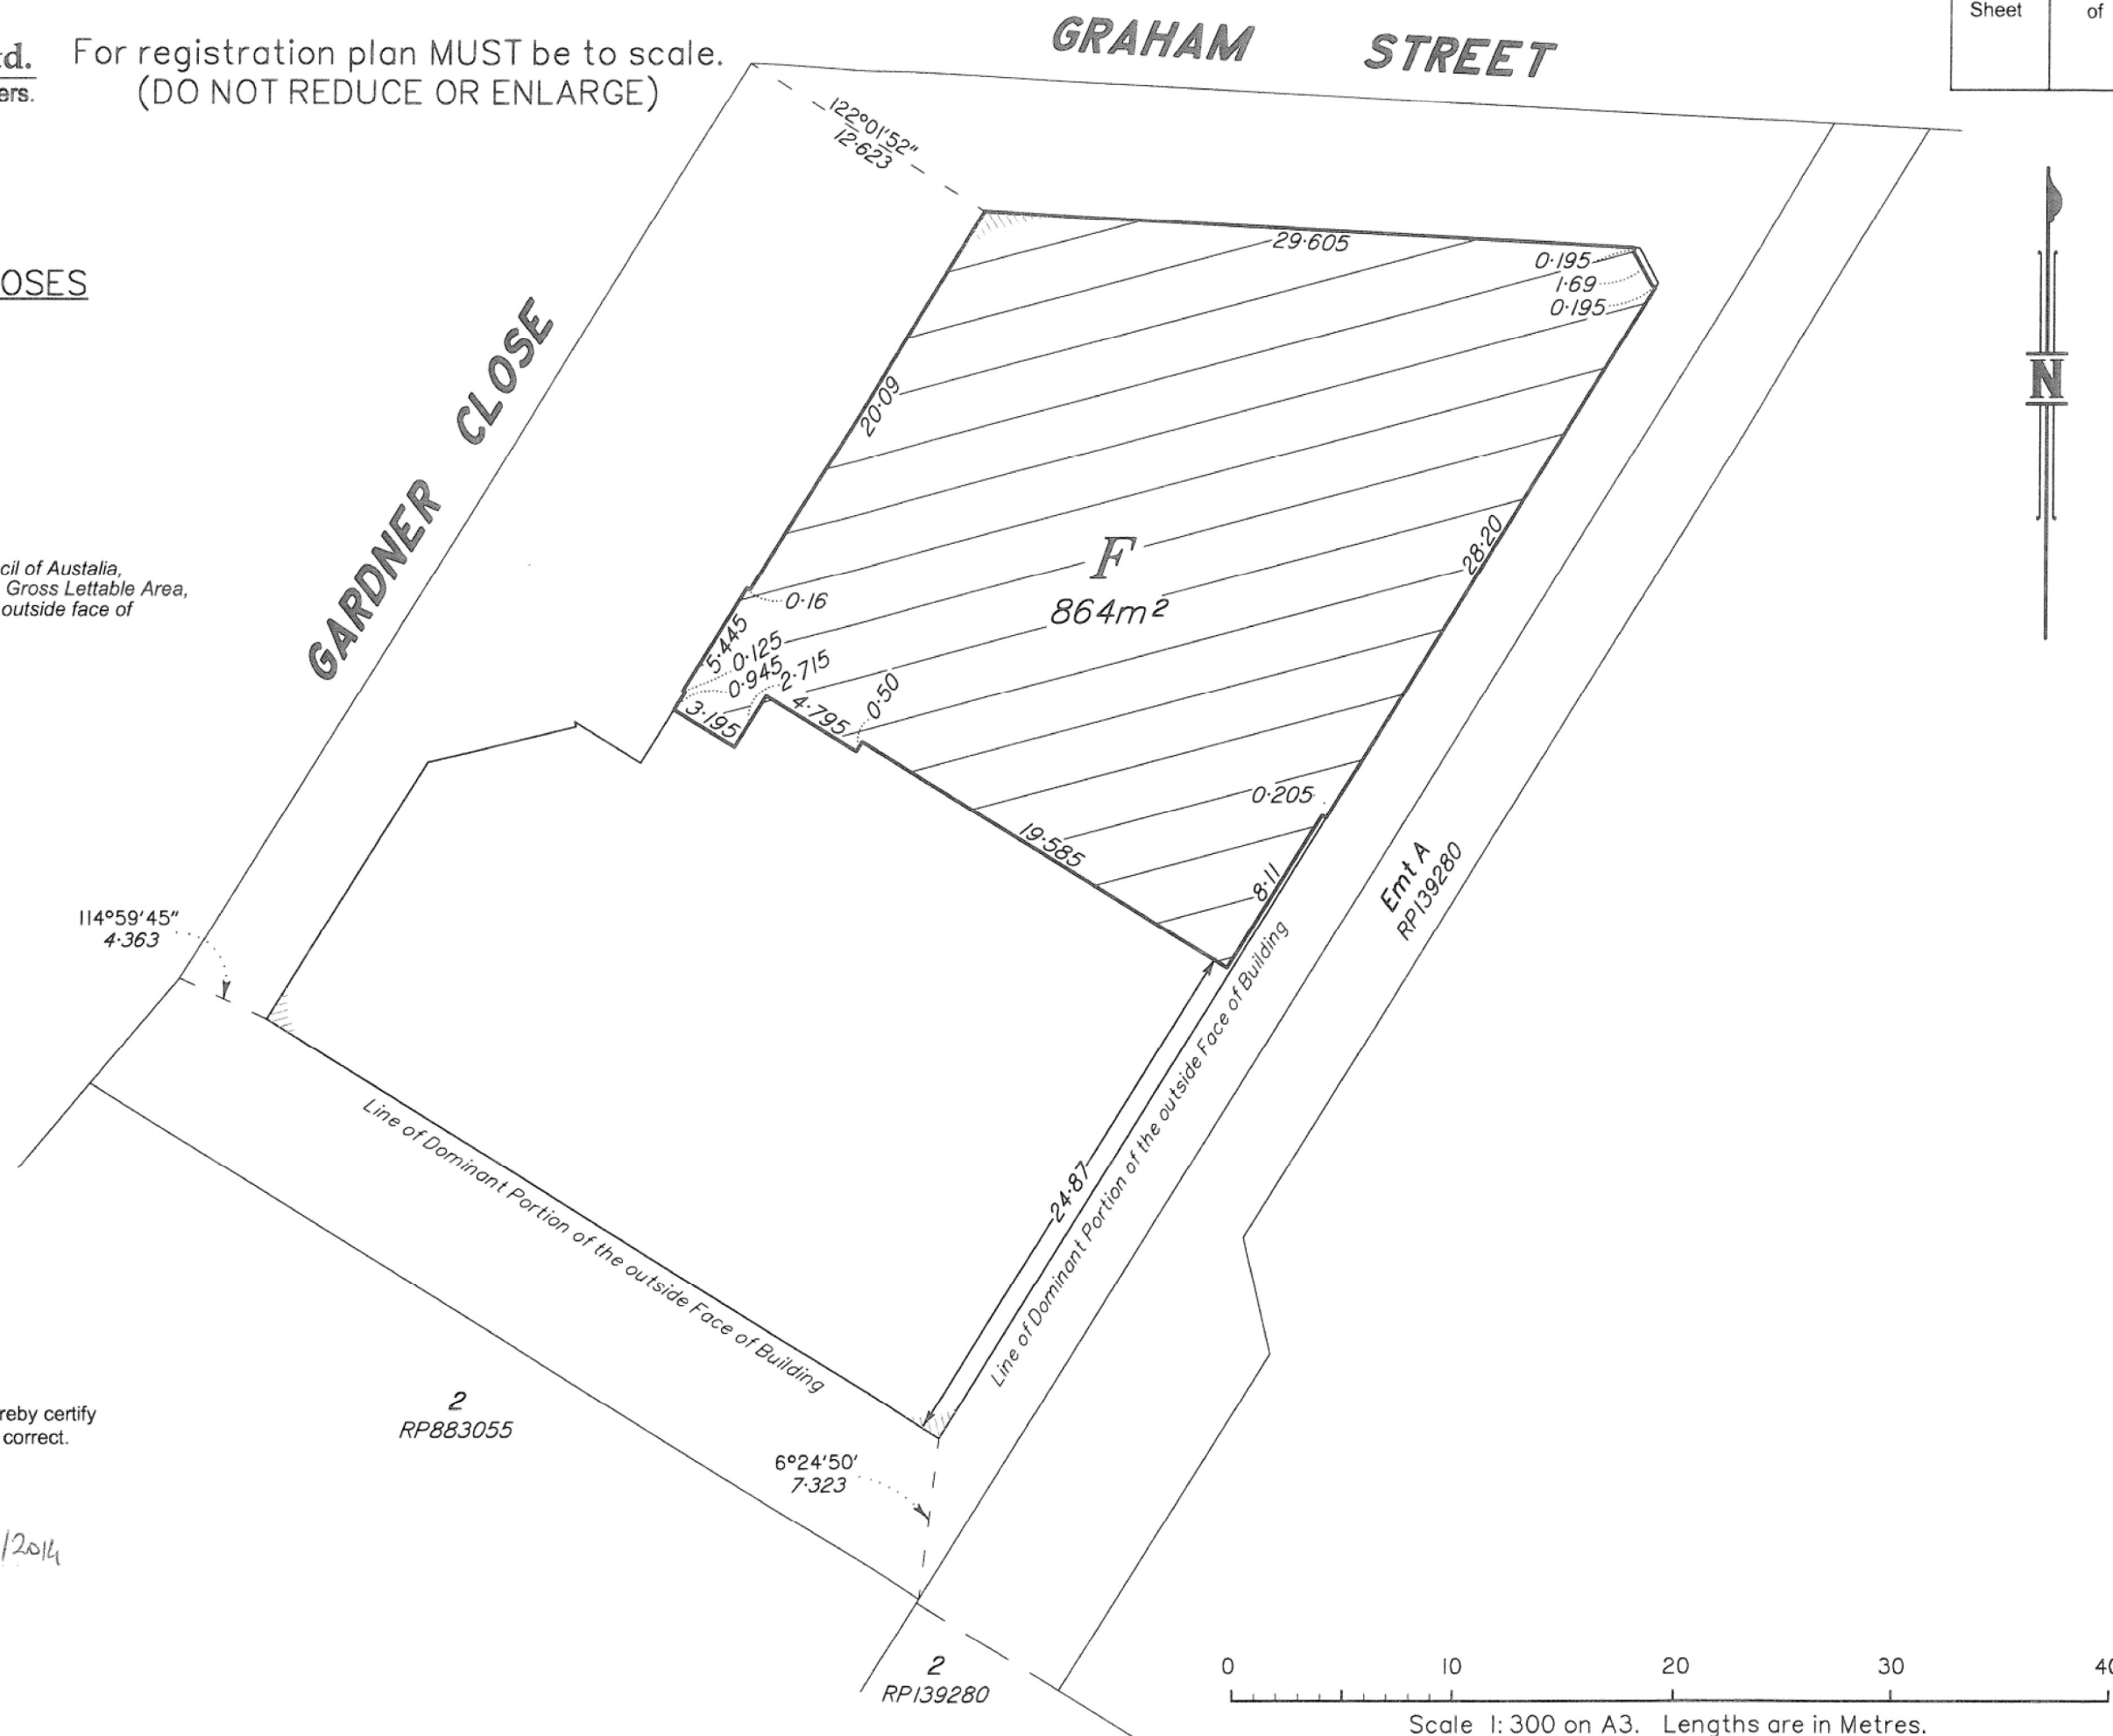

I John Martin Gibson, Cadastral Surveyor, hereby certify that the details shown on this sketch plan are correct.

Cadastral Surveyor

Date

19/12/2014

1Z, 100 / 06

10006_LEASE.dwg (Lease F)

Scale 1: 300 on A3. Lengths are in Metres.