

Prepared by:


JDA Consultants Pty Ltd.
Consulting Surveyors & Town Planners.
ACN 010 272 090
50 Prospect Street, Fortitude Valley
Ph: 07 3252 3777
Fax: 07 3252 1291
Email: jdass@jdaconsultants.net.au

First Floor Master Plan

Plan Showing:


Areas to be leased being part of the
First Floor of the building situated
on Lot 1 on SP 144559
Parish of Redland
County of Stanley
Title Reference: 50435574

Updated 18/11/2014

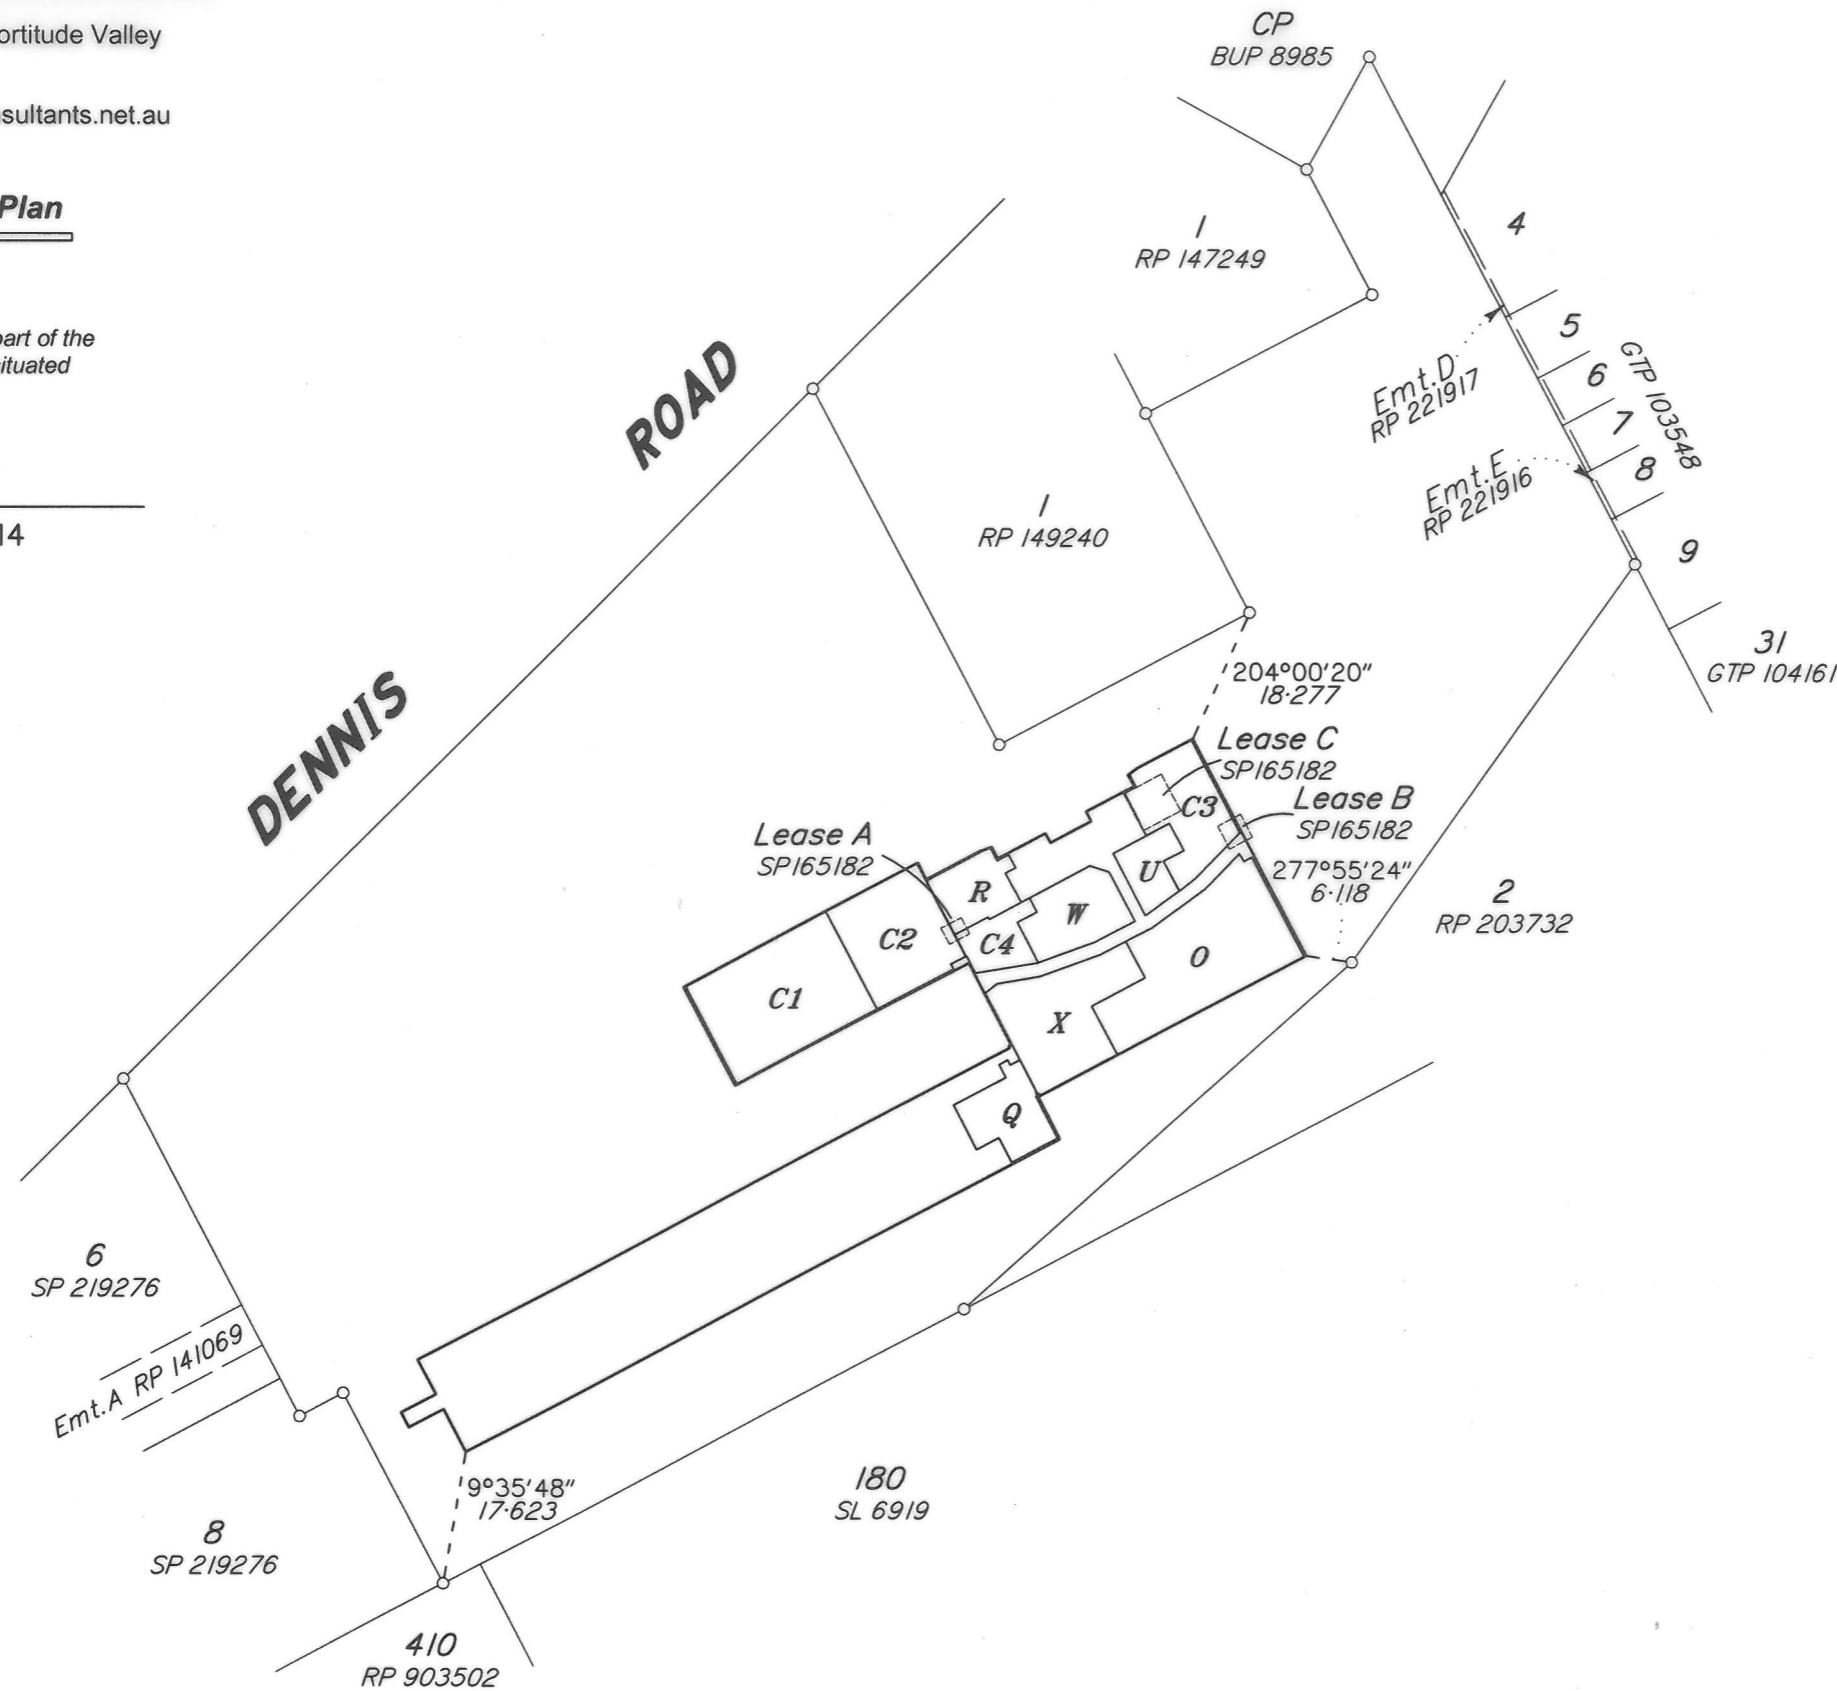

Identifier	Area (m ²)	Dealing No.
C1	305
C2	196
C3	154
C4	62
O	333
Q	99
R	83
U	61
W	116
X	216
Total	1625	

I John de LaCouture, Cadastral Surveyor, hereby certify that the details shown on this sketch plan are correct.

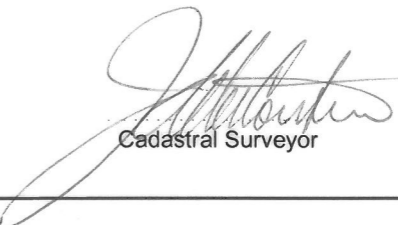
 Cadastral Surveyor
 18/11/14
 Date

