
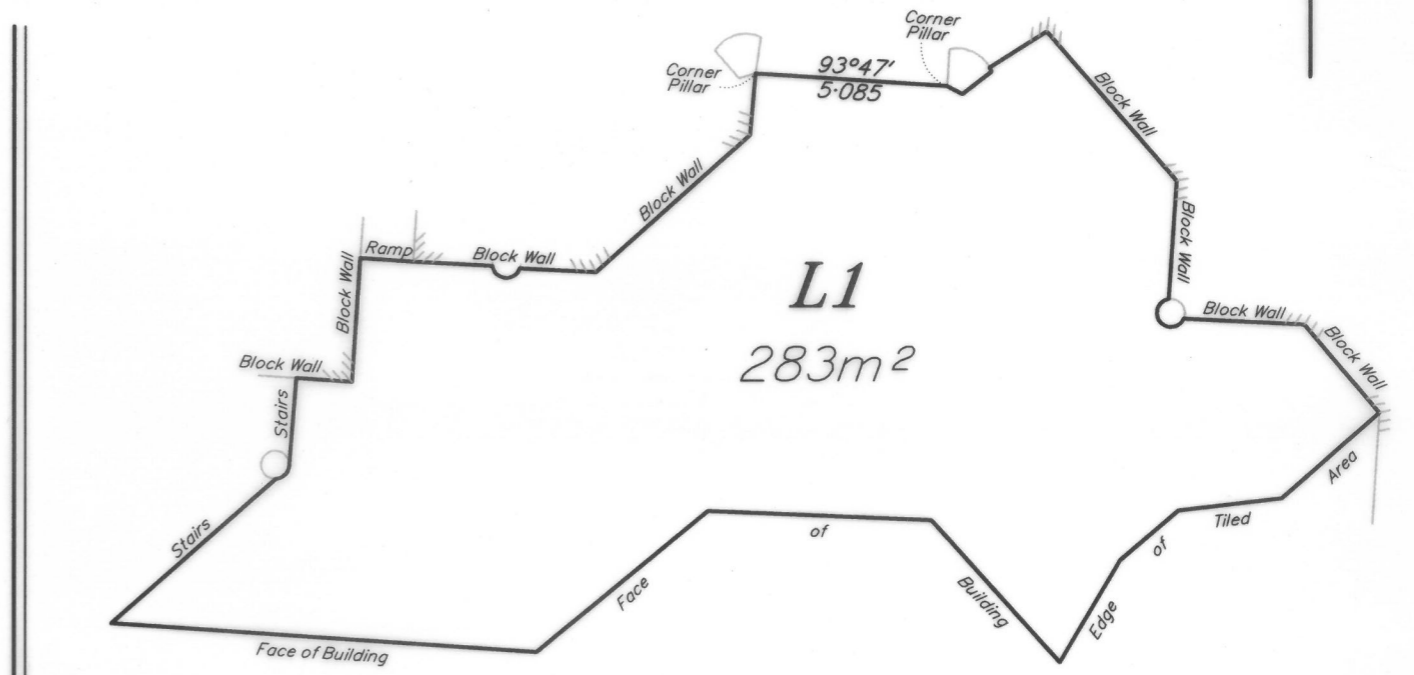


Prepared By:
JDA Consultants Pty Ltd.
 CONSULTING SURVEYORS
 TOWN PLANNERS
 ACN 010 272 090
 50 Prospect Street
 Fortitude Valley, 4006
 ph : (07) 3252 3777
 fax : (07) 3252 1291
 Email : jdass@jdaconsultants.net.au


PLAN FOR LICENCED AREA PURPOSES

Plan Showing :
 Area to be Licenced (Hatched) adjoining part of the Ground Level of the building situated on Lot 24 on RP216272.
 Locality : Brisbane City
 Local Government : Brisbane City Council
 Current Title Reference : 18083196

Note :
 Licenced area L1 consists of part of the Plaza area of the building. It is bounded by structural elements as described in the diagram. Measurements are taken to the face of walls.

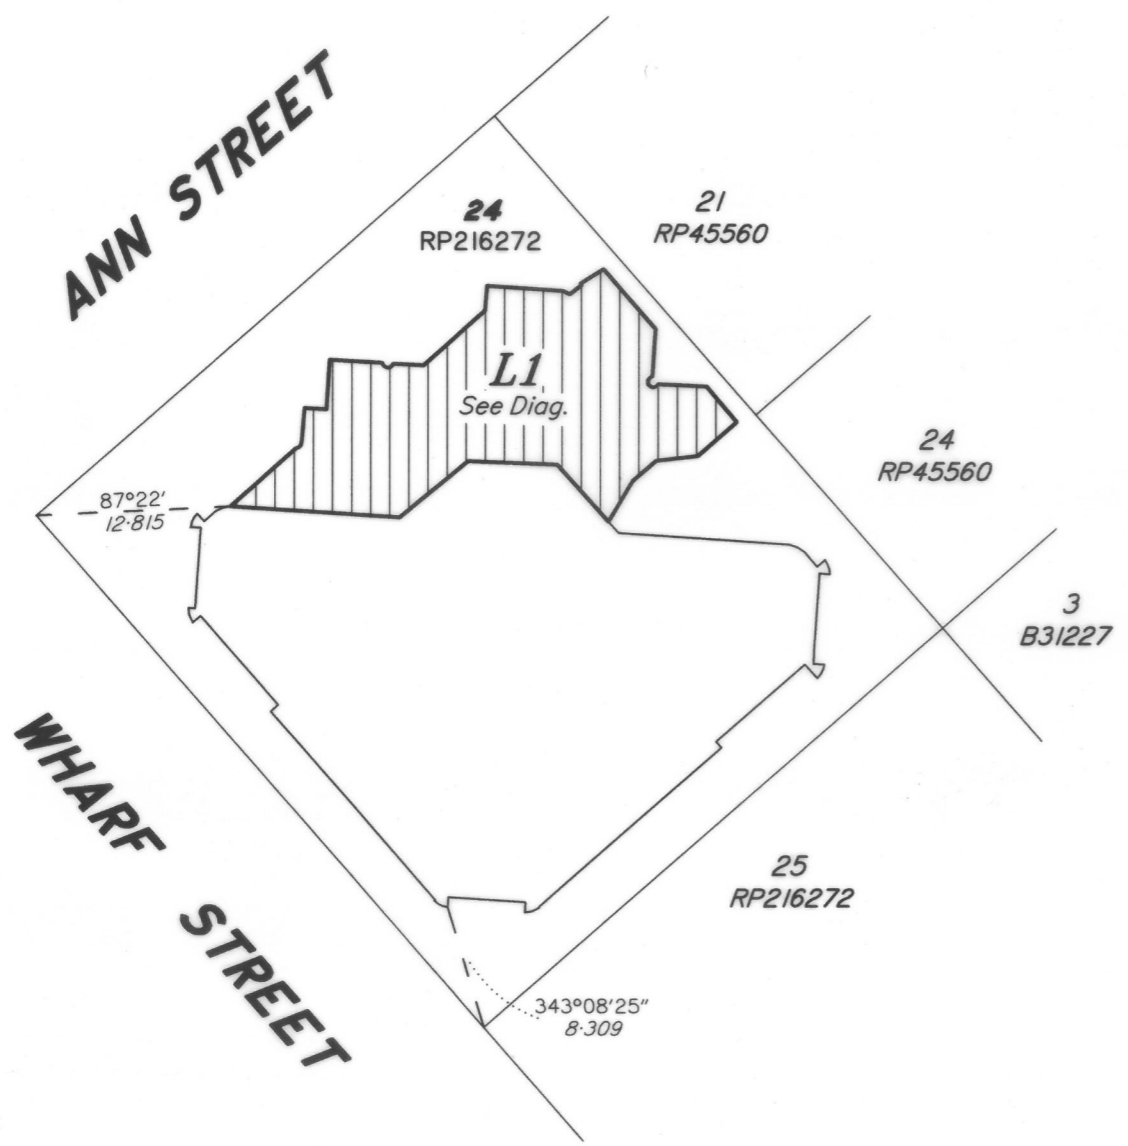

DIAGRAM

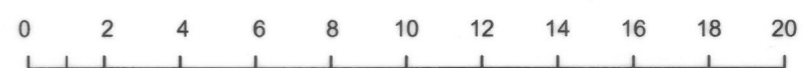

Scale 1:200 at A3. Lengths are in Metres

I John de Lacouture, Cadastral Surveyor, hereby certify that the details shown on this sketch plan are correct.

John de Lacouture
 Cadastral Surveyor

23/09/2021
 Date



Scale 1: 500 at A3. Lengths are in Metres.

1Z, 126/11
 12611_Leases.dwg (Licence L1)

For registration plan MUST be to scale.
 (DO NOT REDUCE OR ENLARGE)