

Prepared by:

JDA Consultants Pty Ltd.
Consulting Surveyors & Town Planners.
ACN 010 272 090
50 Prospect Street, Fortitude Valley
Ph: 07 3252 3777
Fax: 07 3252 1291
Email: jdass@jdaconsultants.net.au


For registration plan MUST be to scale.
(DO NOT REDUCE OR ENLARGE)

Sheet of

PLAN FOR LEASE PURPOSES

Areas to be leased (Hatched) being part of the Second Level of the Four Level building situated on Lot 1 on SP246724
Locality : Milton
Local Government : Brisbane
Current Title Reference : 50864647

Note :
Area calculated as per Property Council of Australia, Method of Measurement March 1997, Net Lettable Area, being measurements to the dominant internal face of external building walls and glass. Also to the inside face of wall abutting Lifts, Fire Stairs and Building Service Rooms and cupboards. To the corridor face of walls & glass for corridors & Lift lobbys used for public/common access. To the midline of inter-tenancy walls.

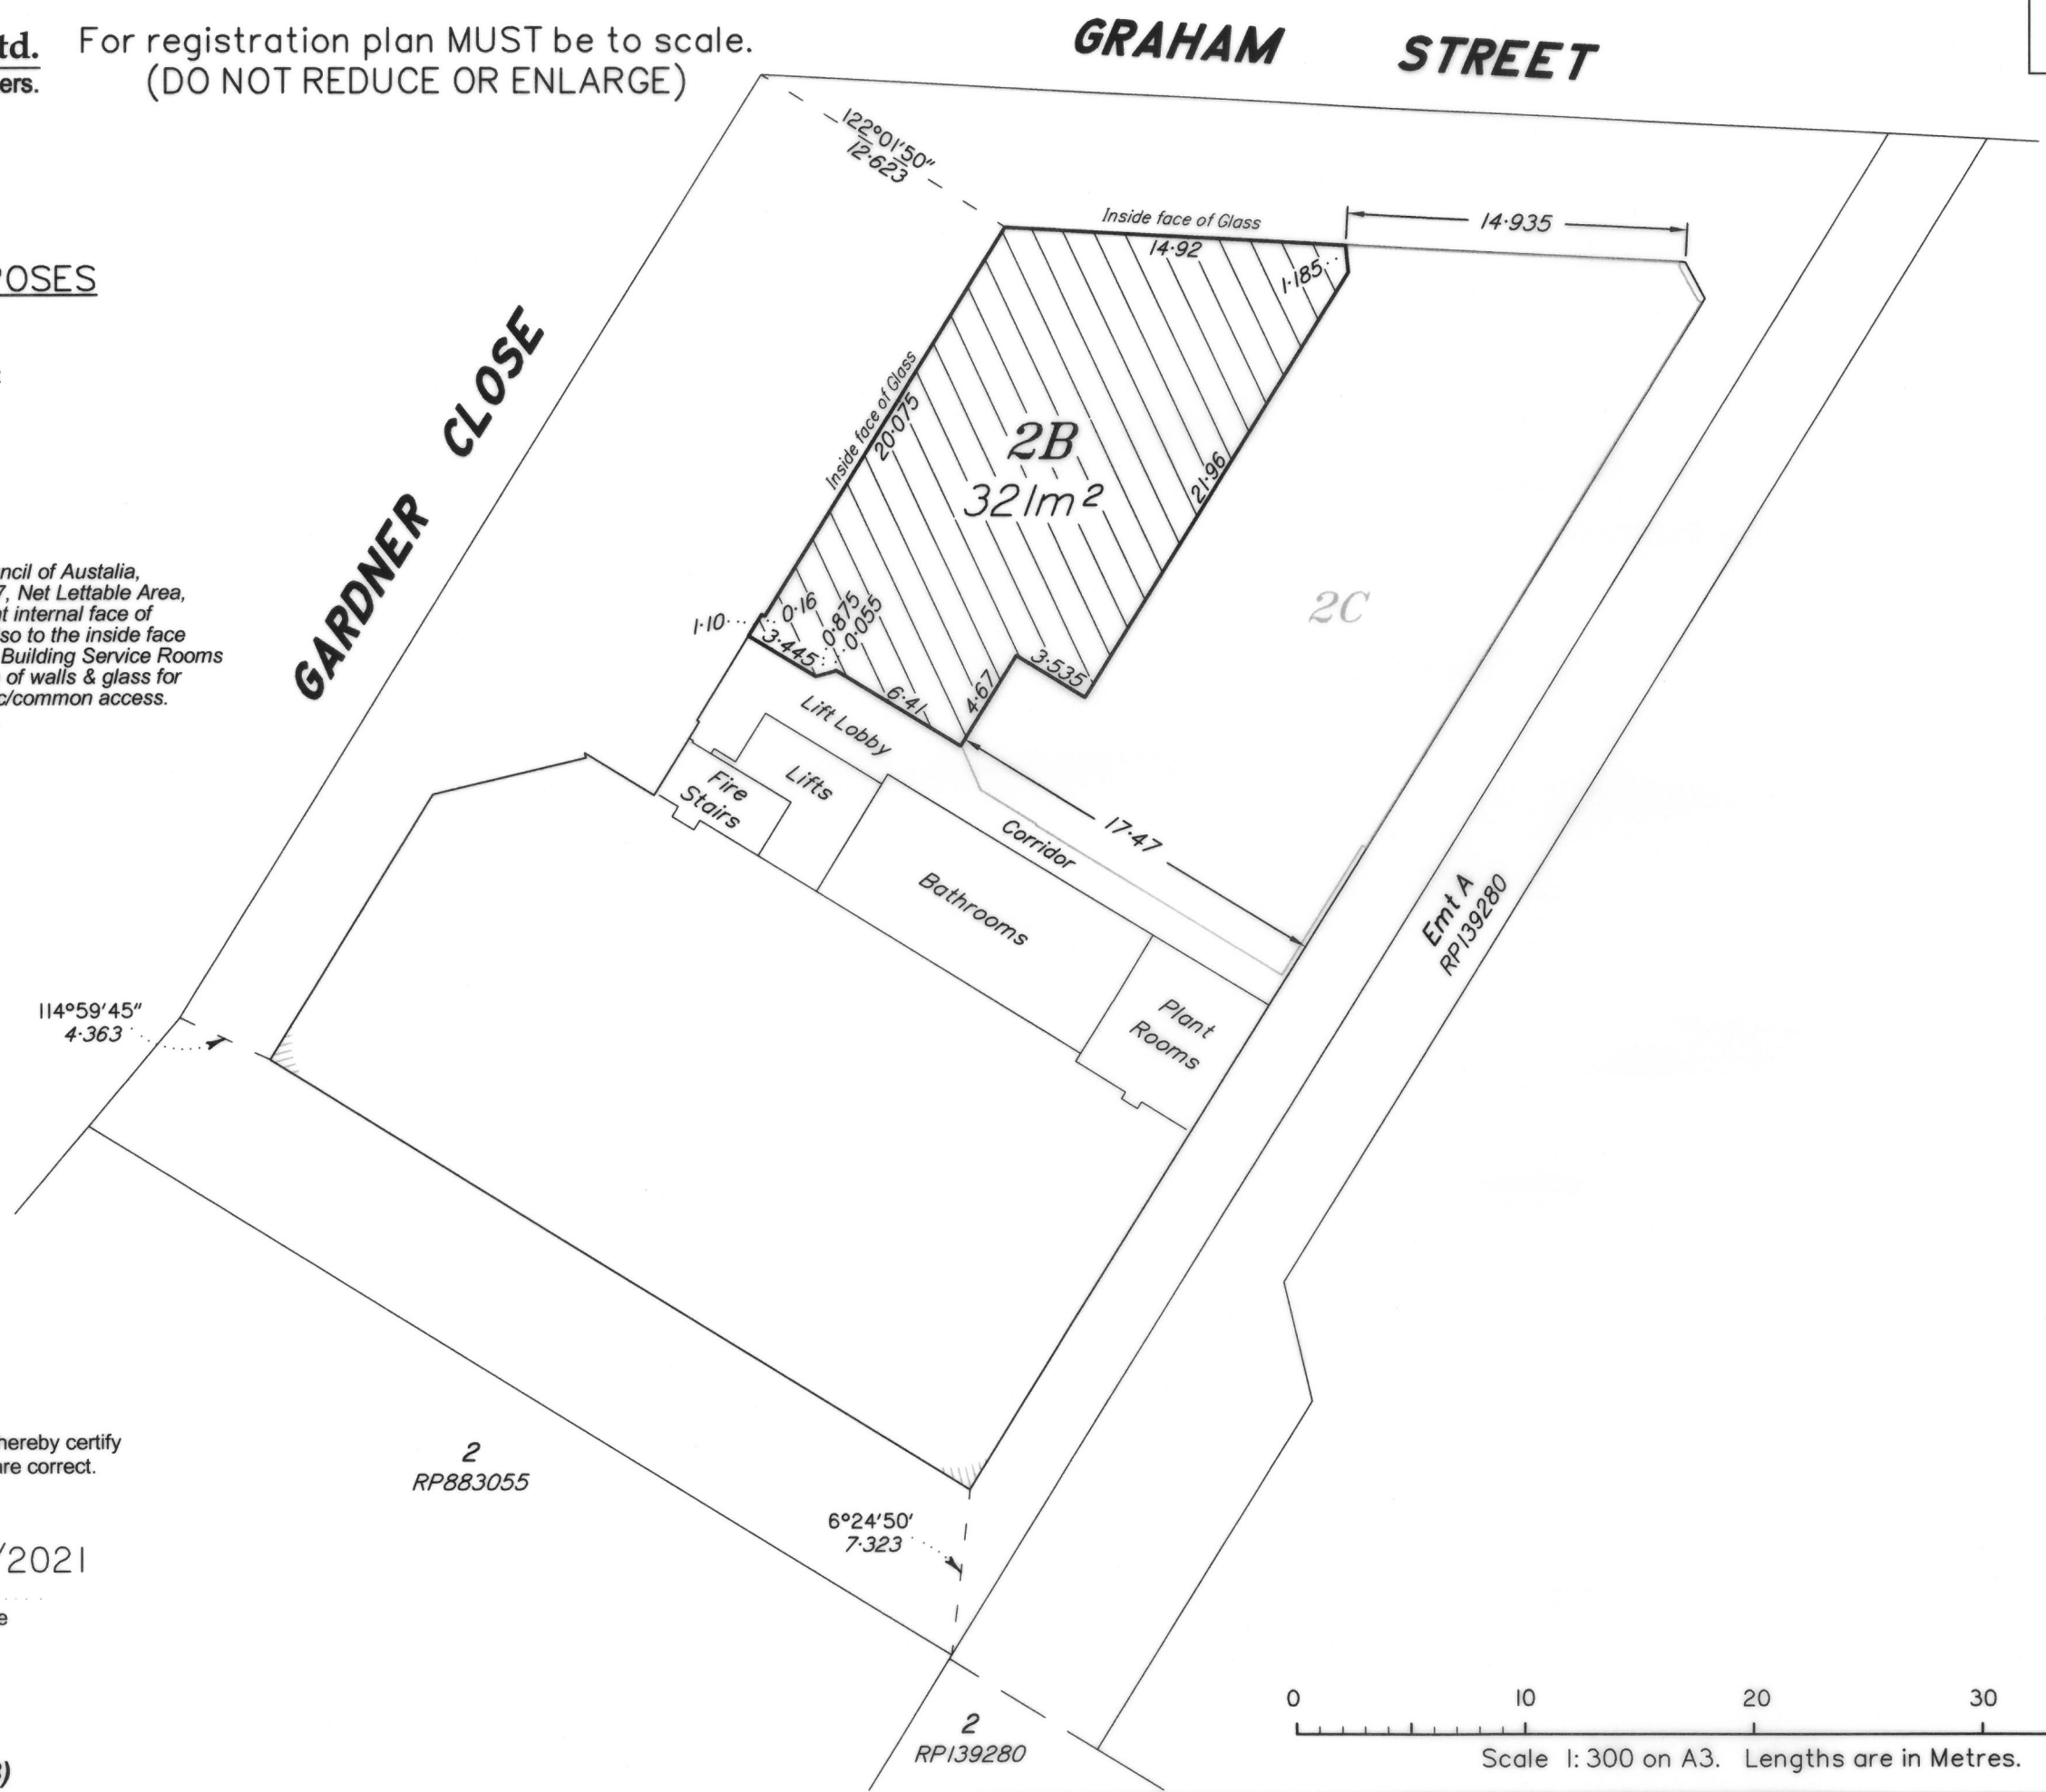

I John de LaCouture, Cadastral Surveyor, hereby certify that the details shown on this sketch plan are correct.

16/12/2021

Cadastral Surveyor

Date

1Z, 100 / 06
10006_LEASE.dwg (Lease 2B)

0 10 20 30 40
Scale 1:300 on A3. Lengths are in Metres.