

Prepared by:

**JDA Consultants Pty Ltd.**  
Consulting Surveyors & Town Planners.  
ACN 010 272 090  
50 Prospect Street, Fortitude Valley  
Ph: 07 3252 3777  
Fax: 07 3252 1291  
Email: jdass@jdaconsultants.net.au

For registration plan MUST be to scale.  
(DO NOT REDUCE OR ENLARGE)

Sheet of



**PLAN FOR LEASE PURPOSES**

Plan Showing :


Area to be leased (Hatched) being part of the Twelfth Floor of the building situated on Lot 1 on RP 139280  
Parish : Enoggera  
County : Stanley  
Title Reference : 16391115

Note :


Area Calculated as per measurements taken to inside inside face of external building walls and glass and also to the walls abutting Lifts, Fire Stairs, toilets and service floor risers.  
The area of lift lobby is for the exclusive use of the tenant occupying the whole floor.

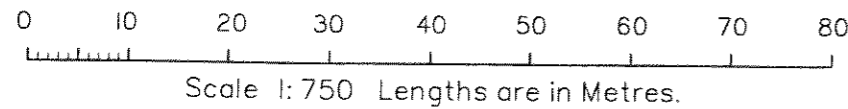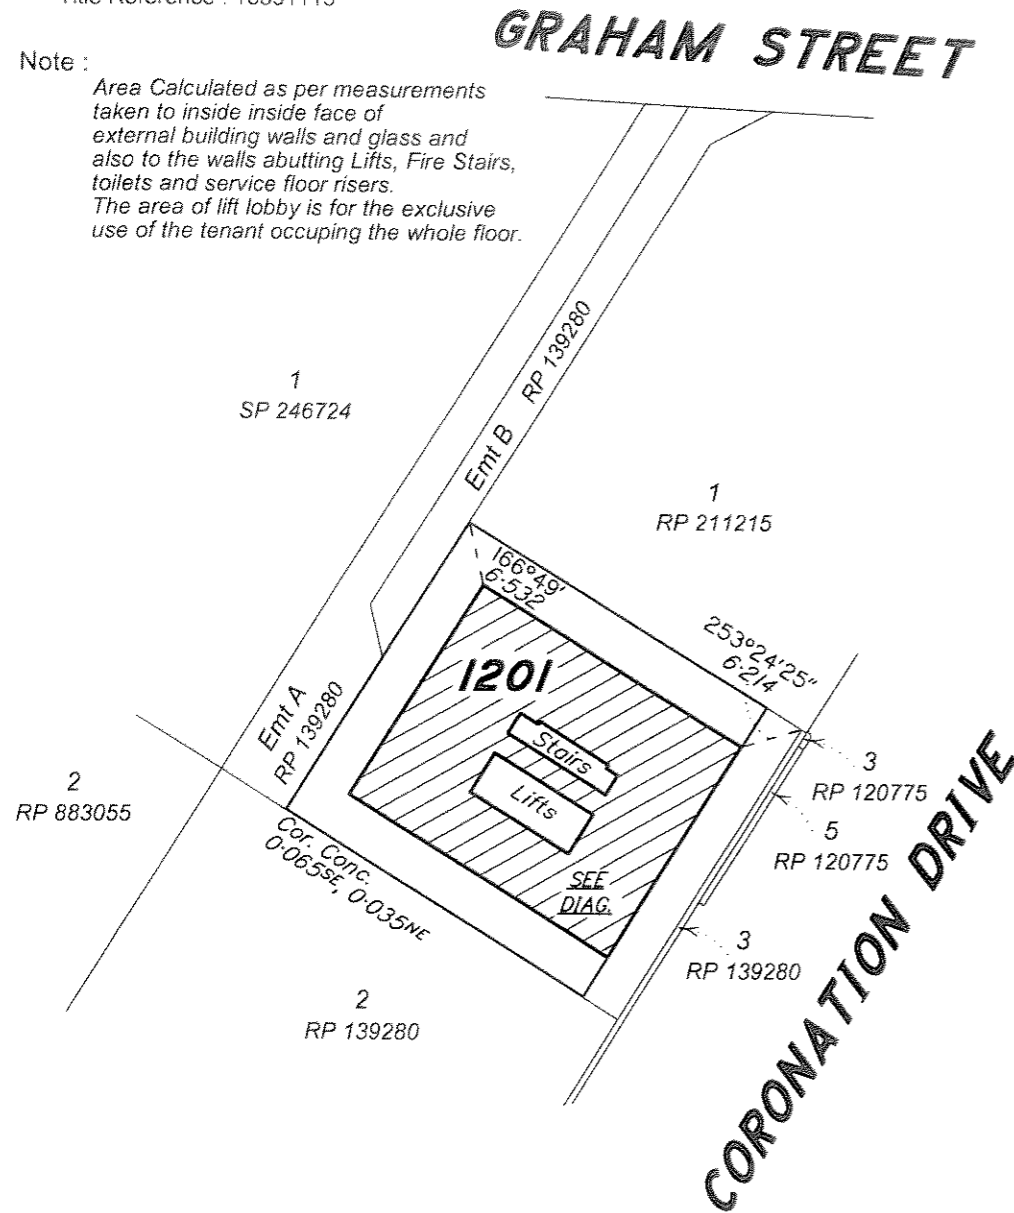

1Z, 152 / 07  
152-07a.dwg

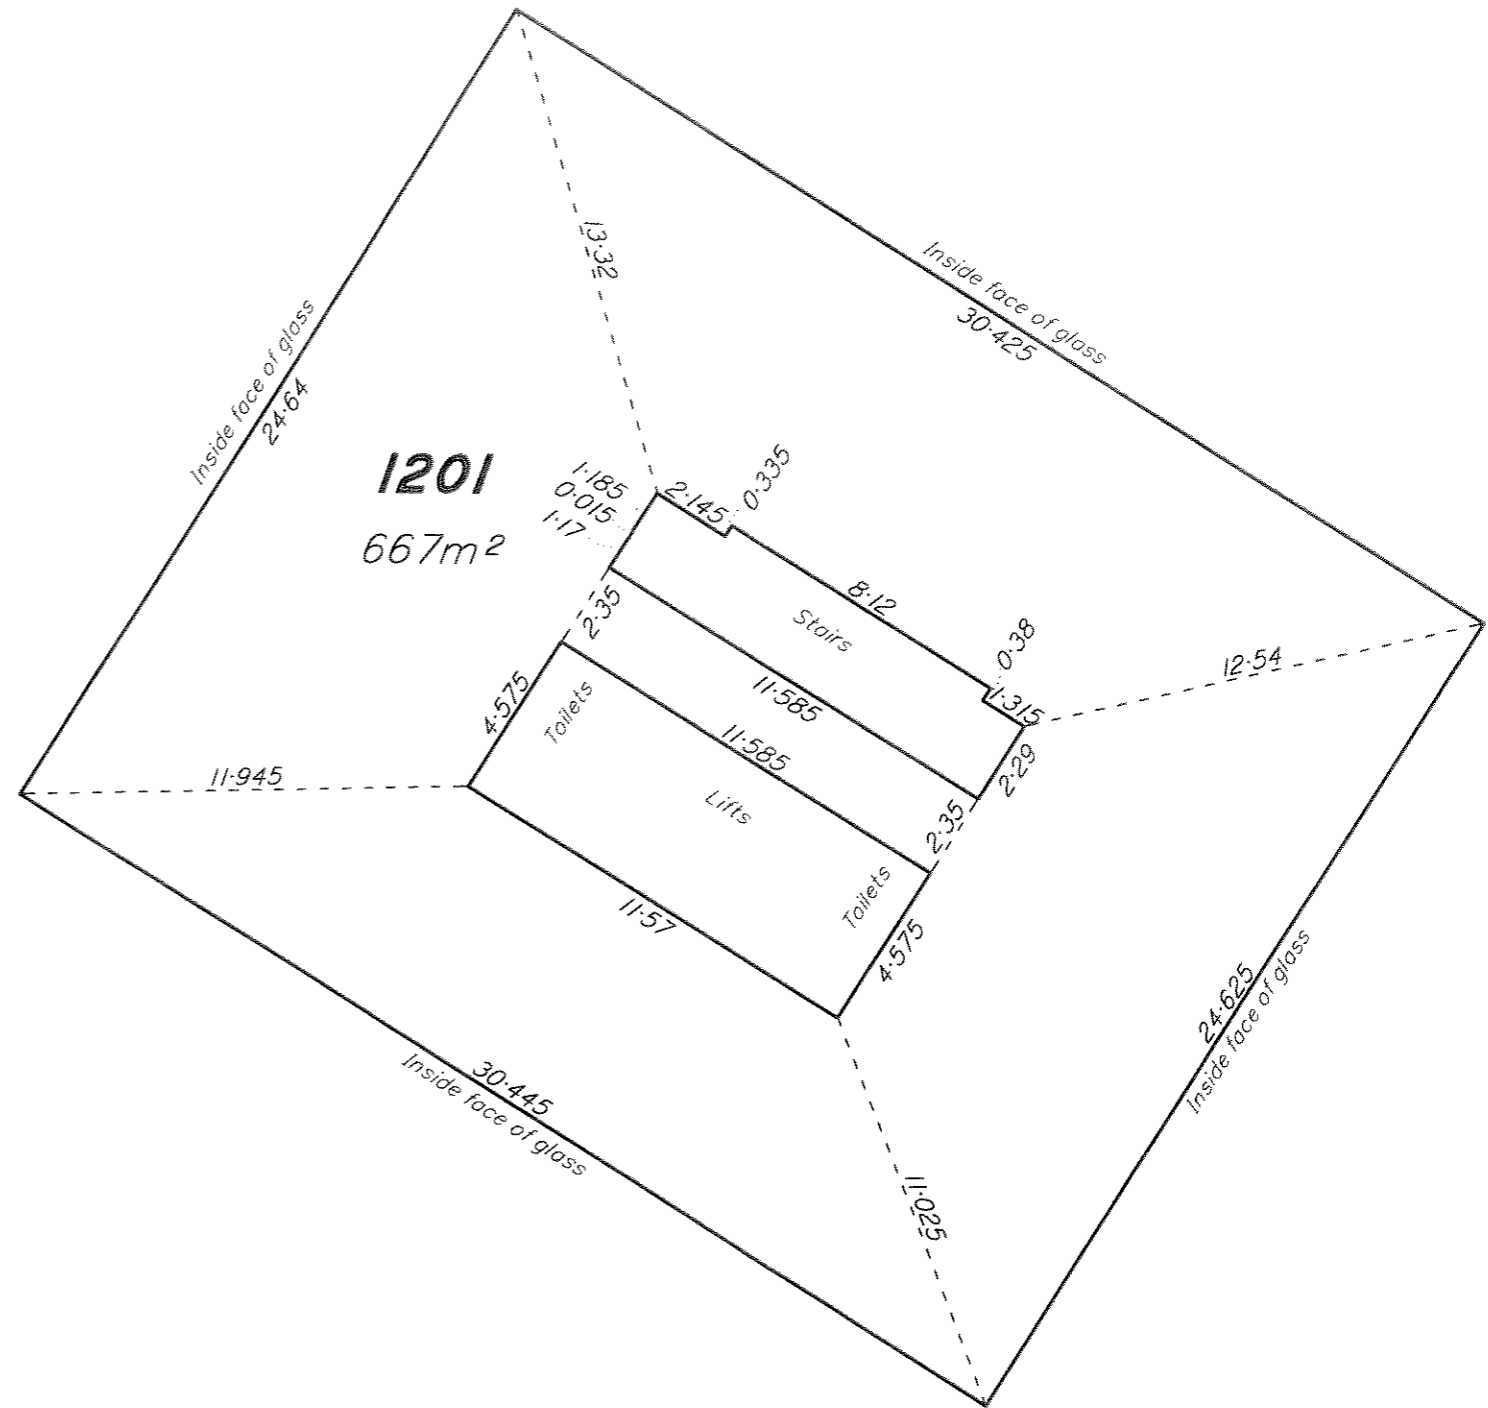

**DIAGRAM**

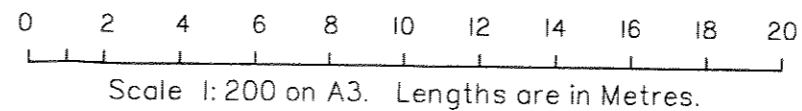

I John de LaCouture, Cadastral Surveyor, hereby certify that the details shown on this sketch plan are correct.

*John de LaCouture*  
Cadastral Surveyor

6/6/13  
Date