


Prepared by:
JOHN DEE & ASSOCIATES PTY LTD
 Consulting Surveyors ACN 010 272 090
 50 Prospect Street, Fortitude Valley
 Ph: 3252 3777 3852 1634
 Mobile: 0418 722 305
 Fax: 3252 1291
 Email: jdass@acenet.net.au

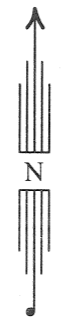

Plan Showing:

Area to be leased being part of the fourth floor of the building situated on Lot 1 on SP 144559
 Parish of Redland
 County of Stanley
 Title Reference: 50435574

Note:

Area calculated as per Gross Lettable Area Retail (Property Council of Australia) being measurements taken to the inside of external walls and glass, midline of inter-tenancy walls and corridor side of corridors

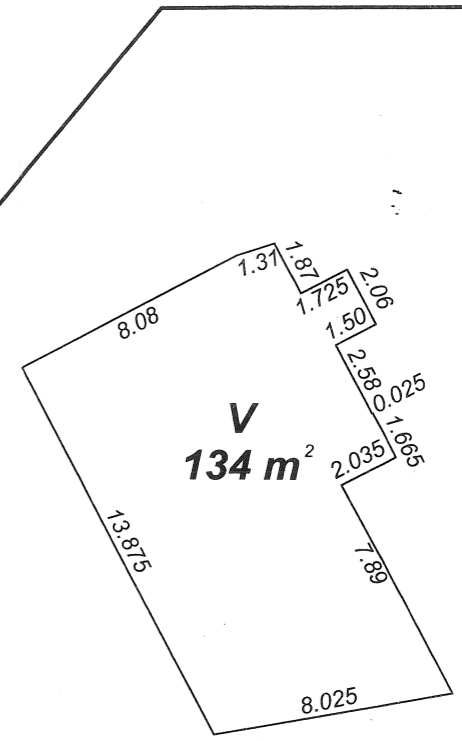
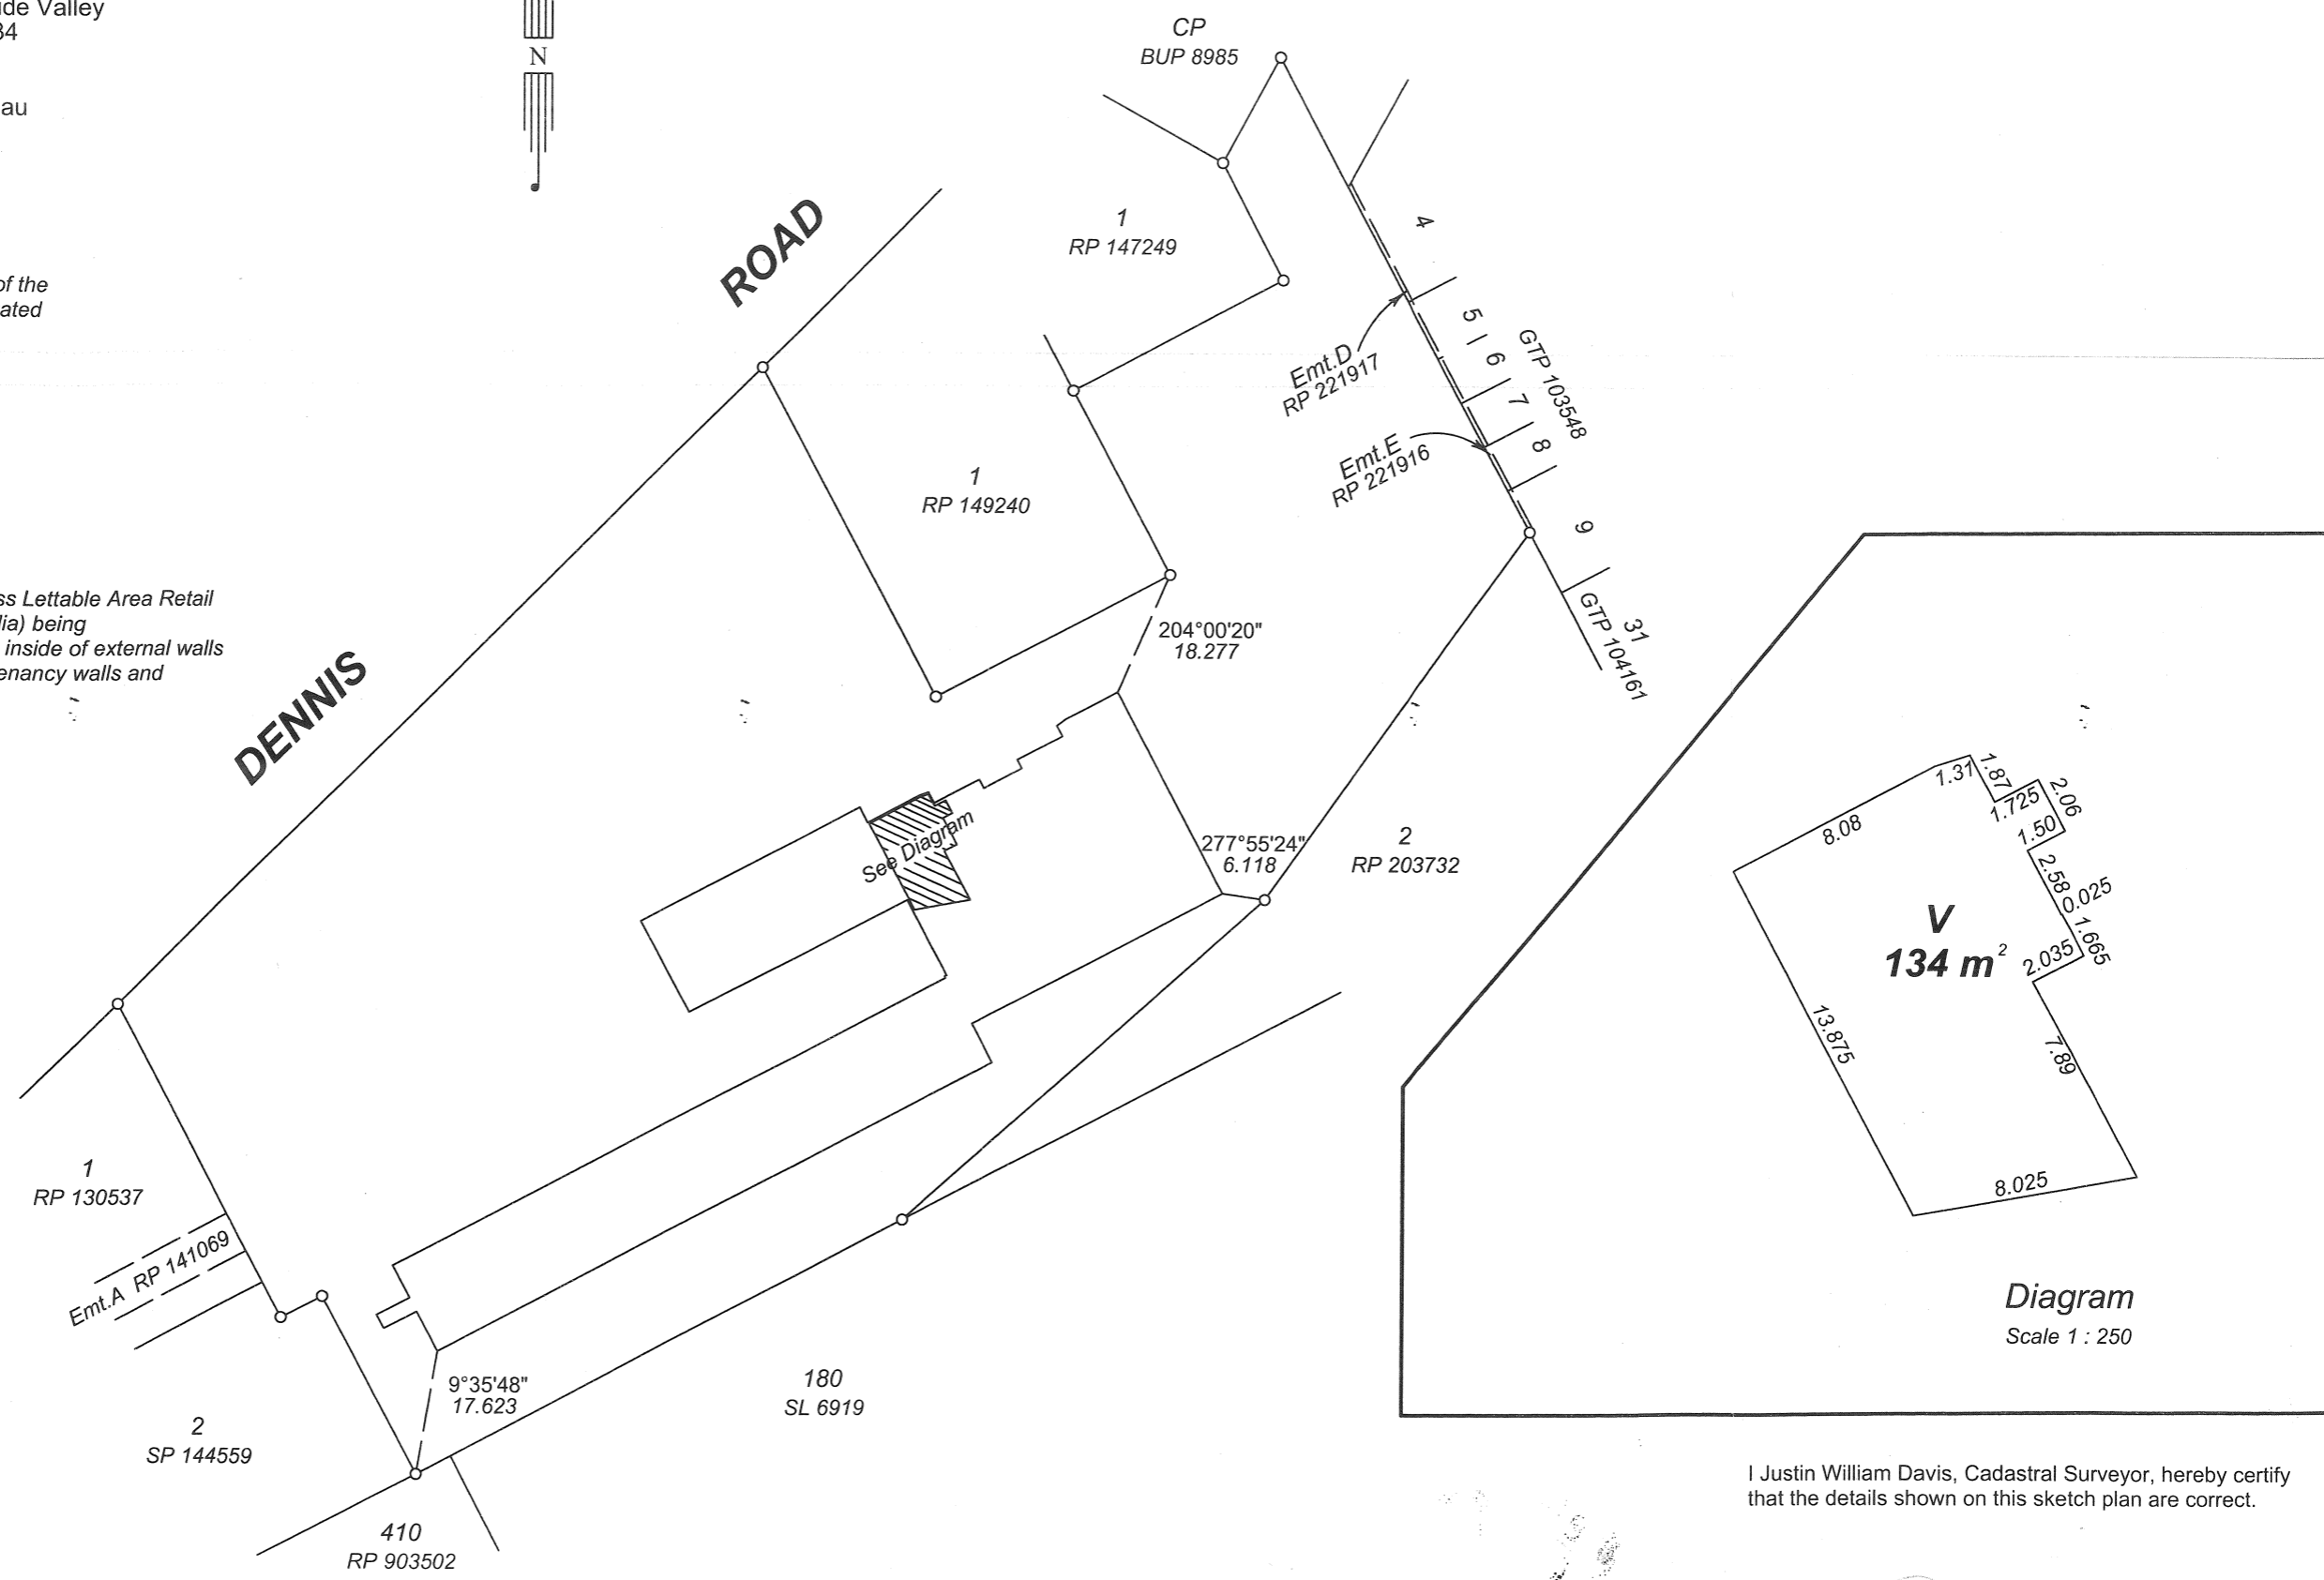


Diagram
 Scale 1 : 250

I Justin William Davis, Cadastral Surveyor, hereby certify that the details shown on this sketch plan are correct.

Justin William Davis
 Cadastral Surveyor

16/11/05
 Date