

Prepared by:

JDA Consultants Pty Ltd.

Consulting Surveyors & Town Planners.

ACN 010 272 090

50 Prospect Street, Fortitude Valley

Ph: 07 3252 3777

Fax: 07 3252 1291

Email: jdass@jdaconsultants.net.au

PLAN FOR LEASE PURPOSES

Plan Showing :

Area to be leased (Hatched) being part of the Seventh Floor of the building situated on Lot 1 on RP 139280

Locality : Milton


Local Government : Brisbane City

Title Reference : 16391115

GRAHAM STREET


Note :

Area Calculated as per the Property Council of Australia, Method of Measurement March 1997, Net Lettable Area, being measurements taken to the inside face of external building walls & glass, inside face of walls abutting lifts, fire stairs, toilets, services, and service floor risers, to the corridor side of corridors & public spaces and to the midline of inter-tenancy walls.

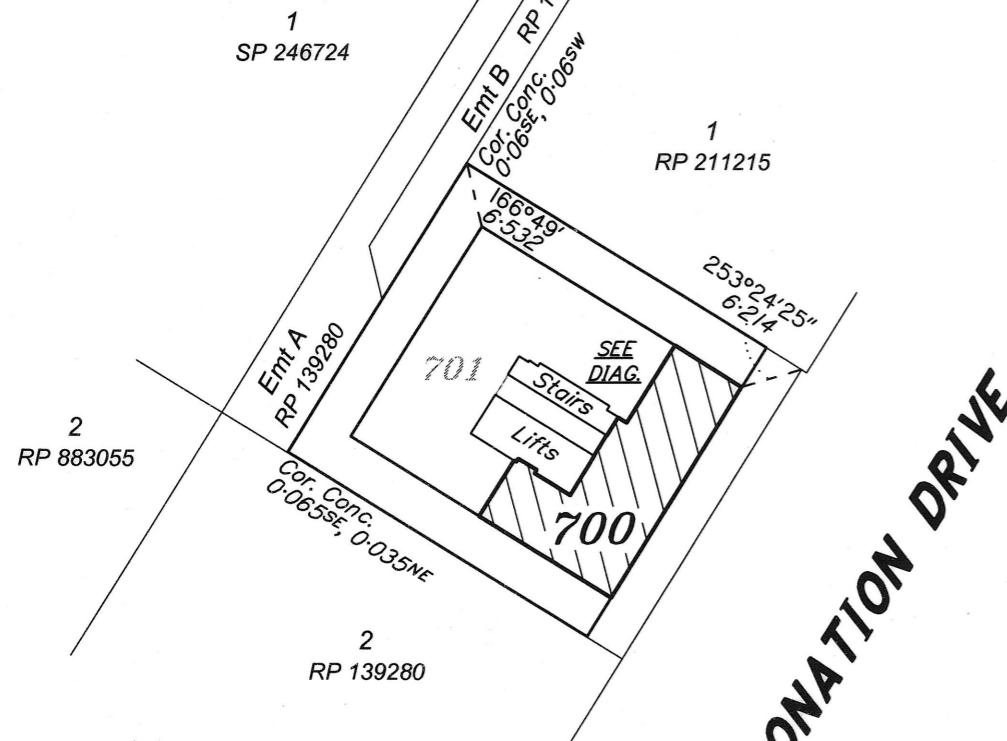

For registration plan MUST be to scale.
(DO NOT REDUCE OR ENLARGE)

Sheet _____ of _____

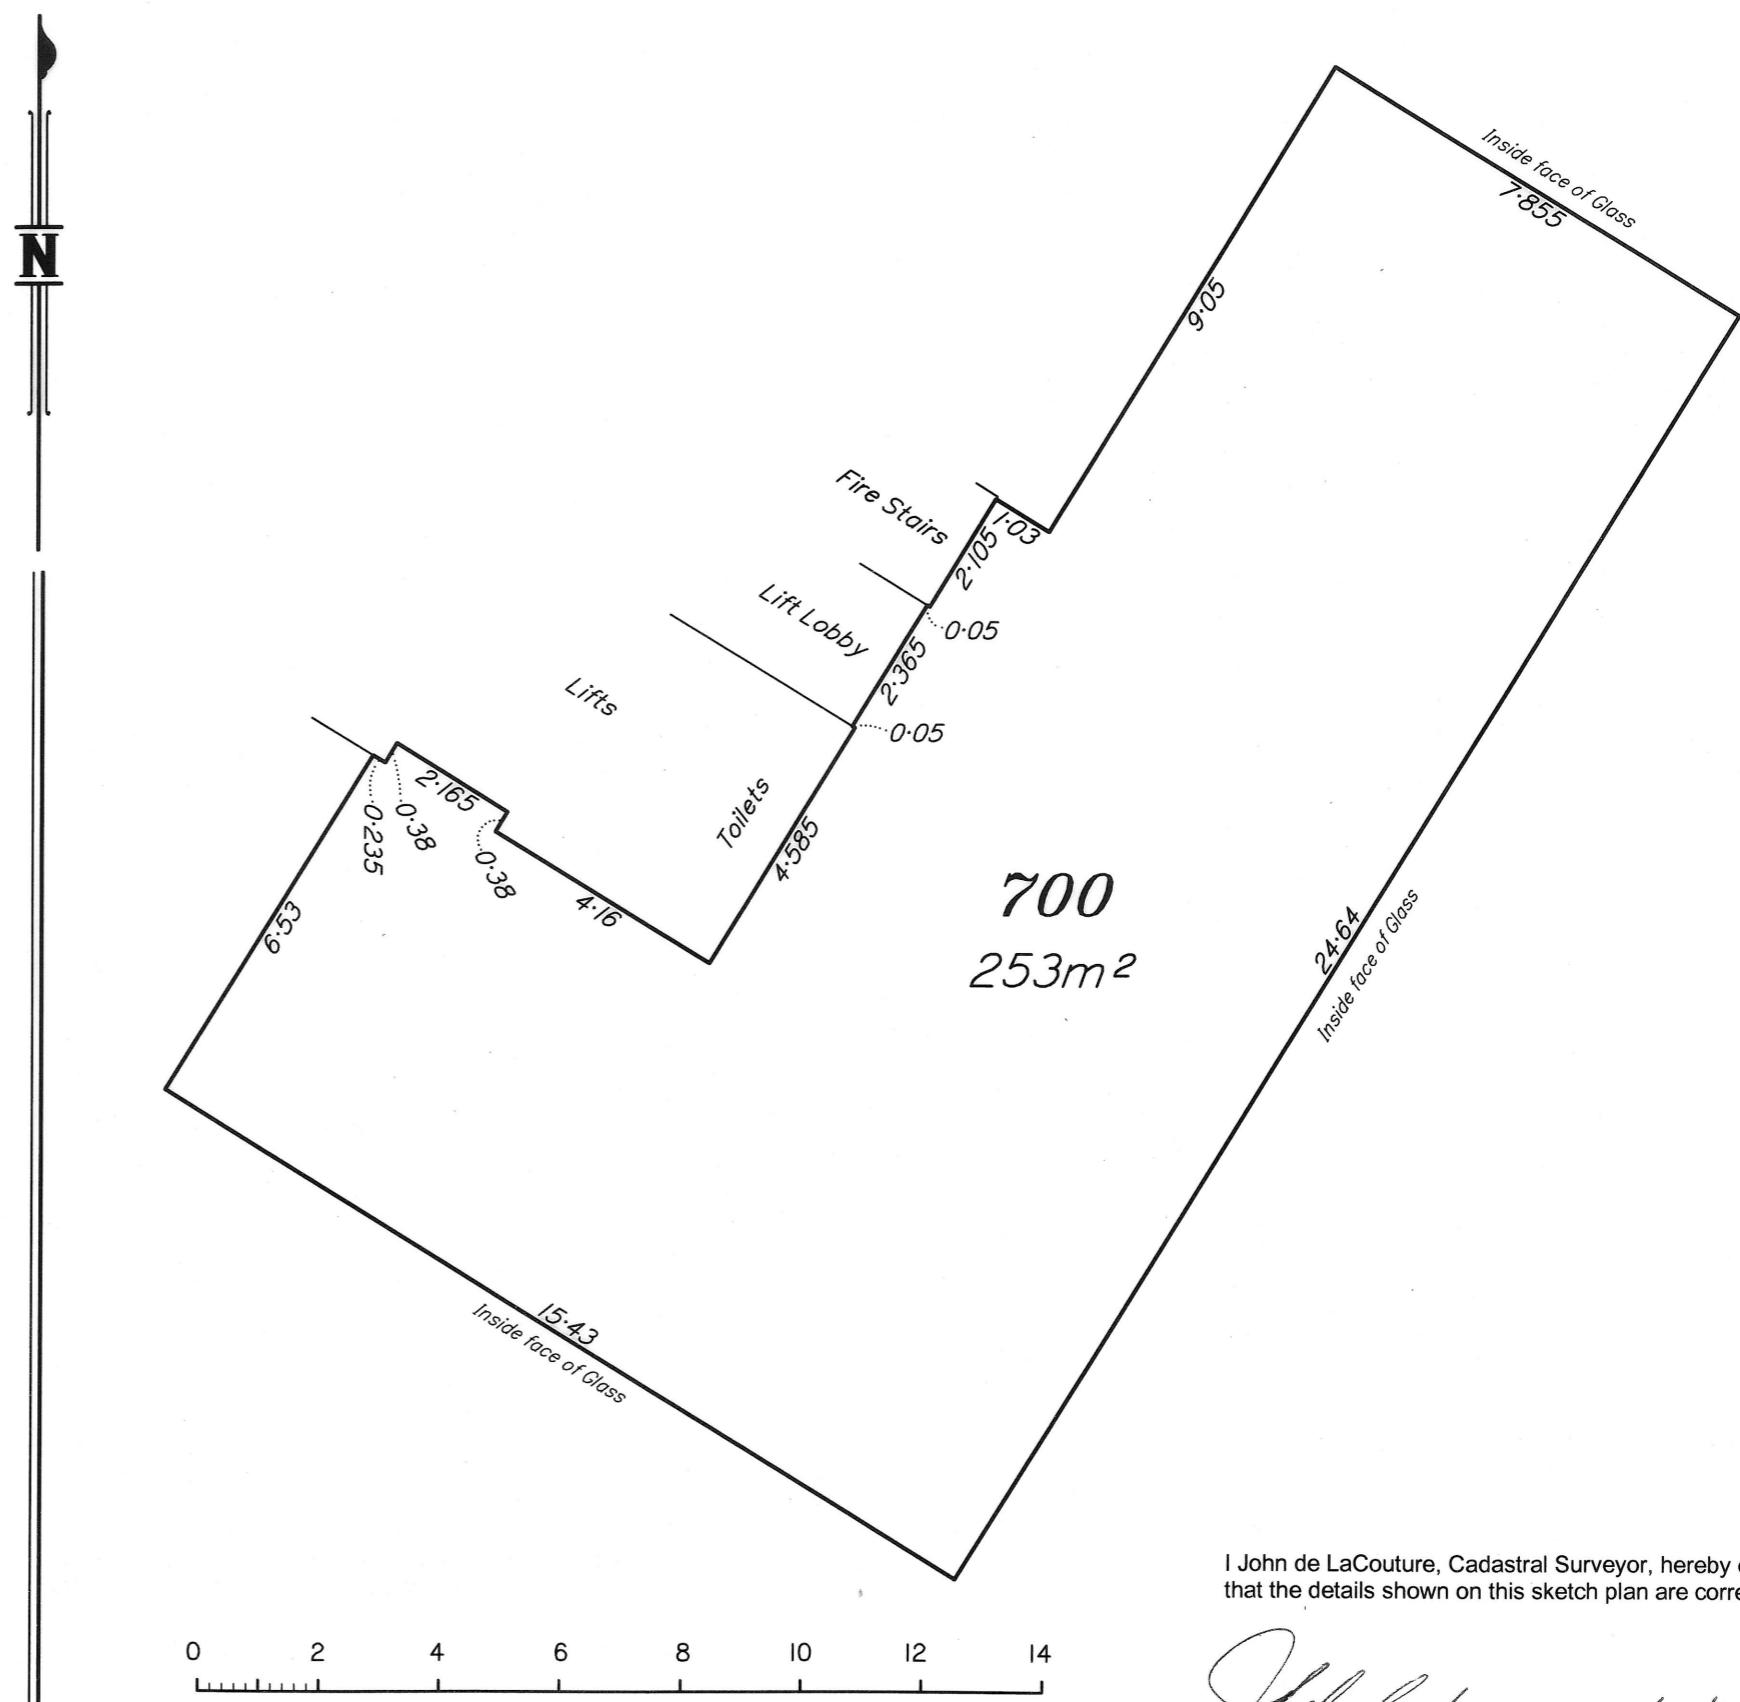

I John de LaCouture, Cadastral Surveyor, hereby certify that the details shown on this sketch plan are correct.

John de LaCouture
Cadastral Surveyor
18/10/16
Date